

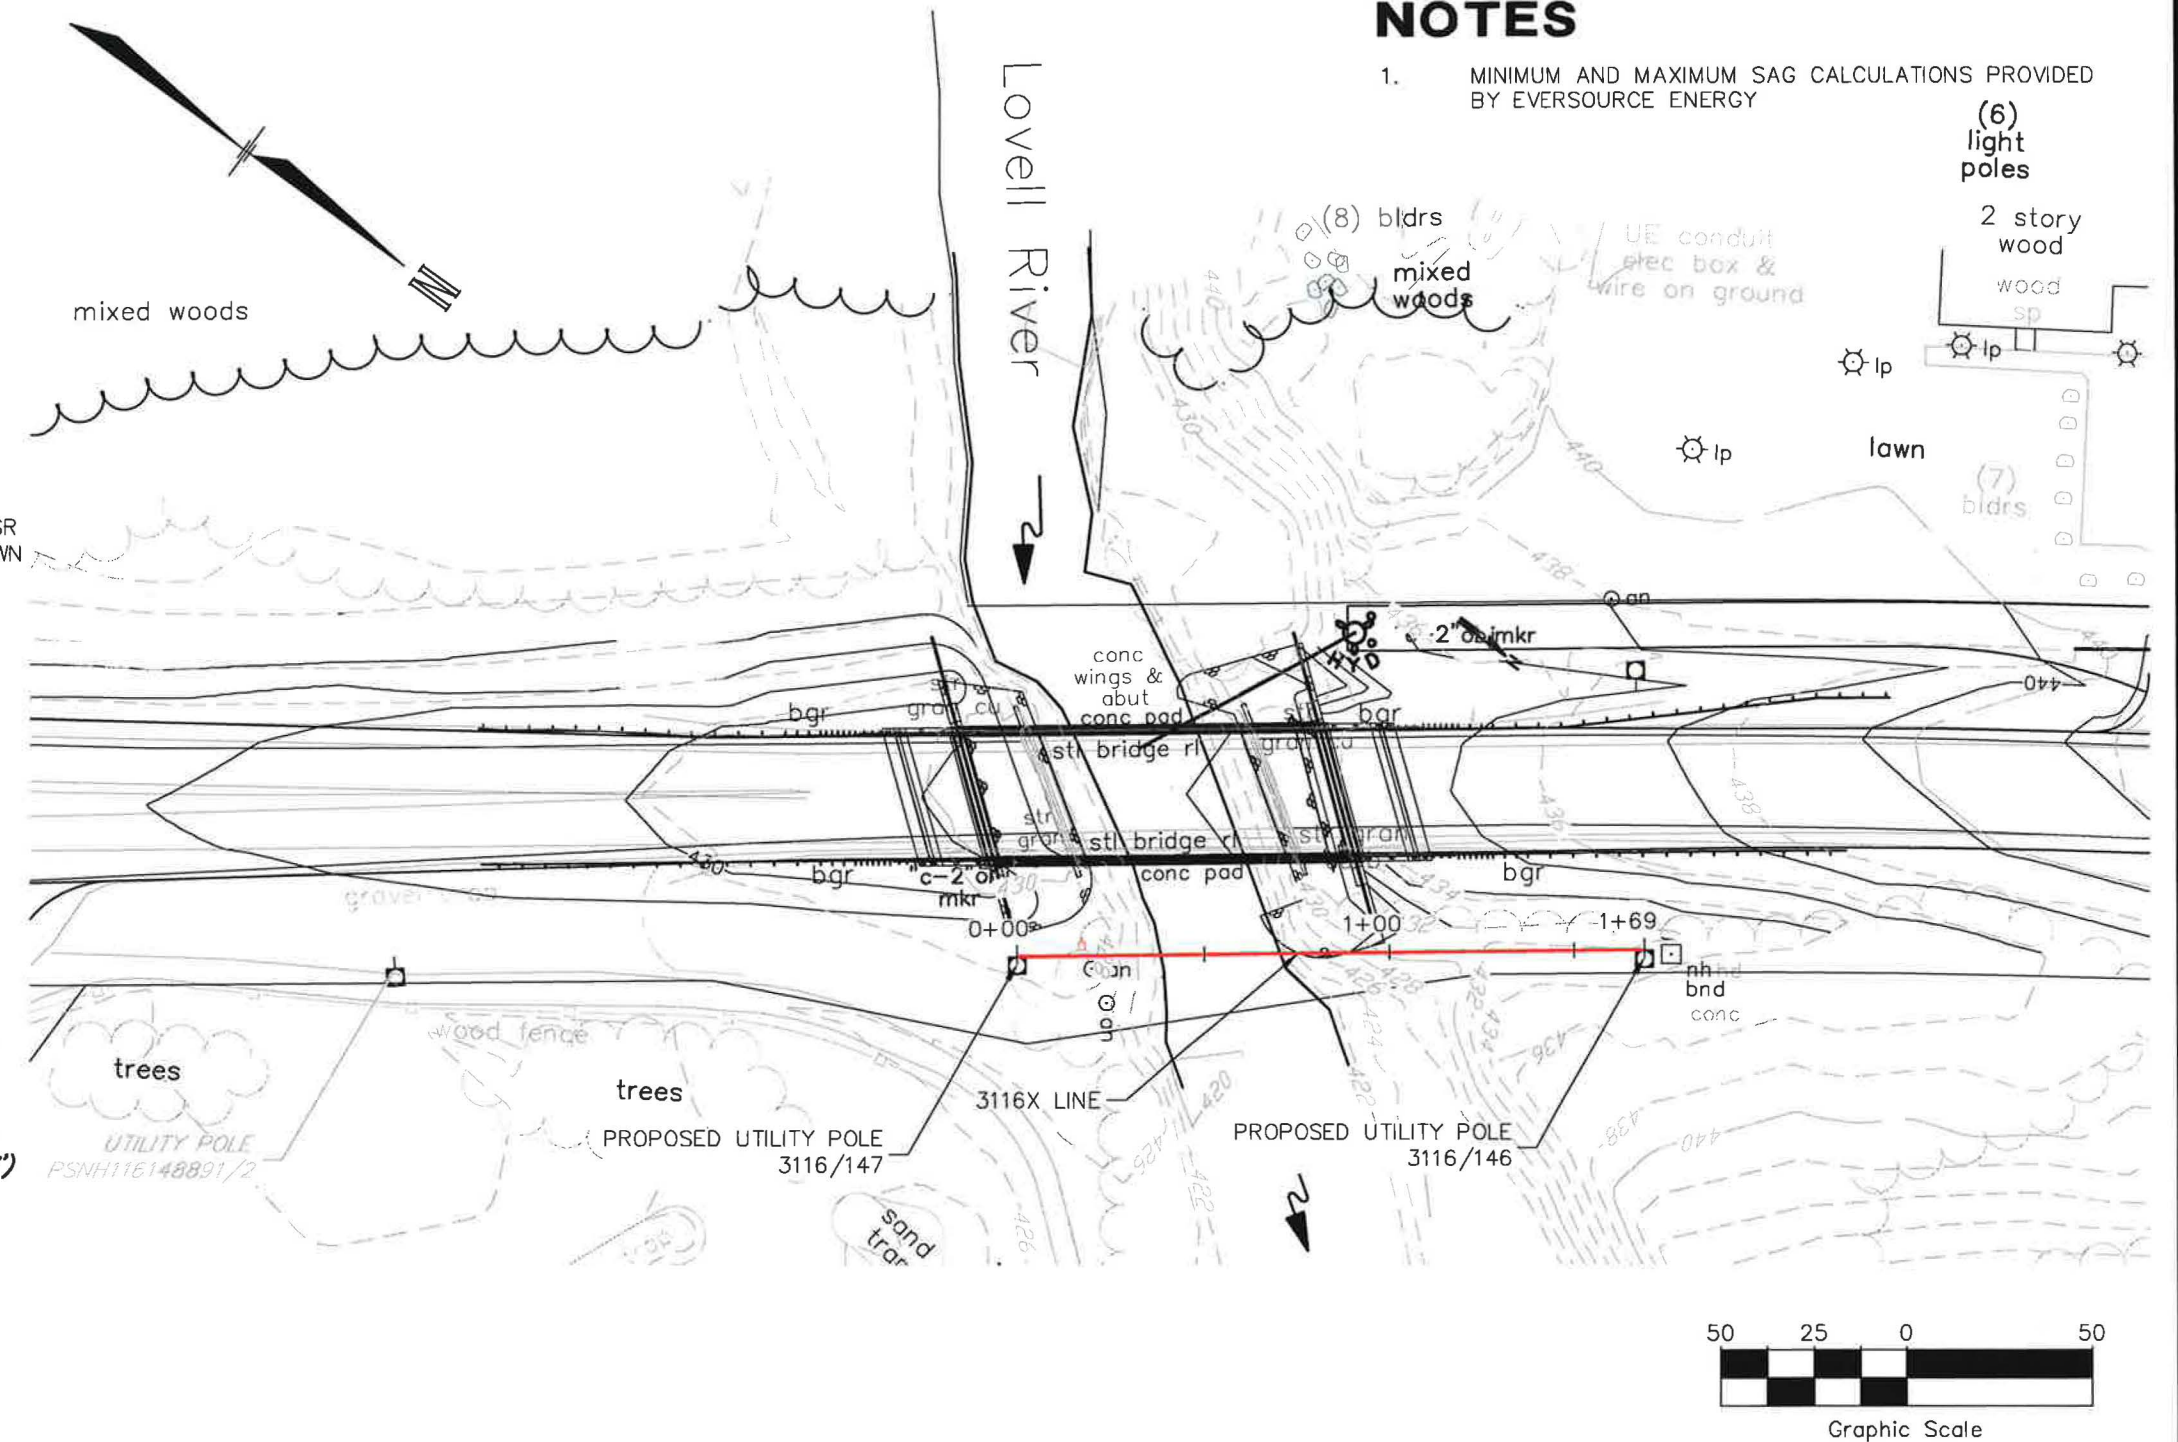
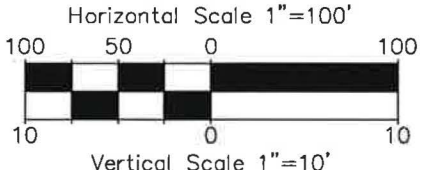
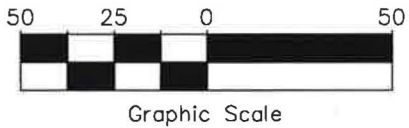


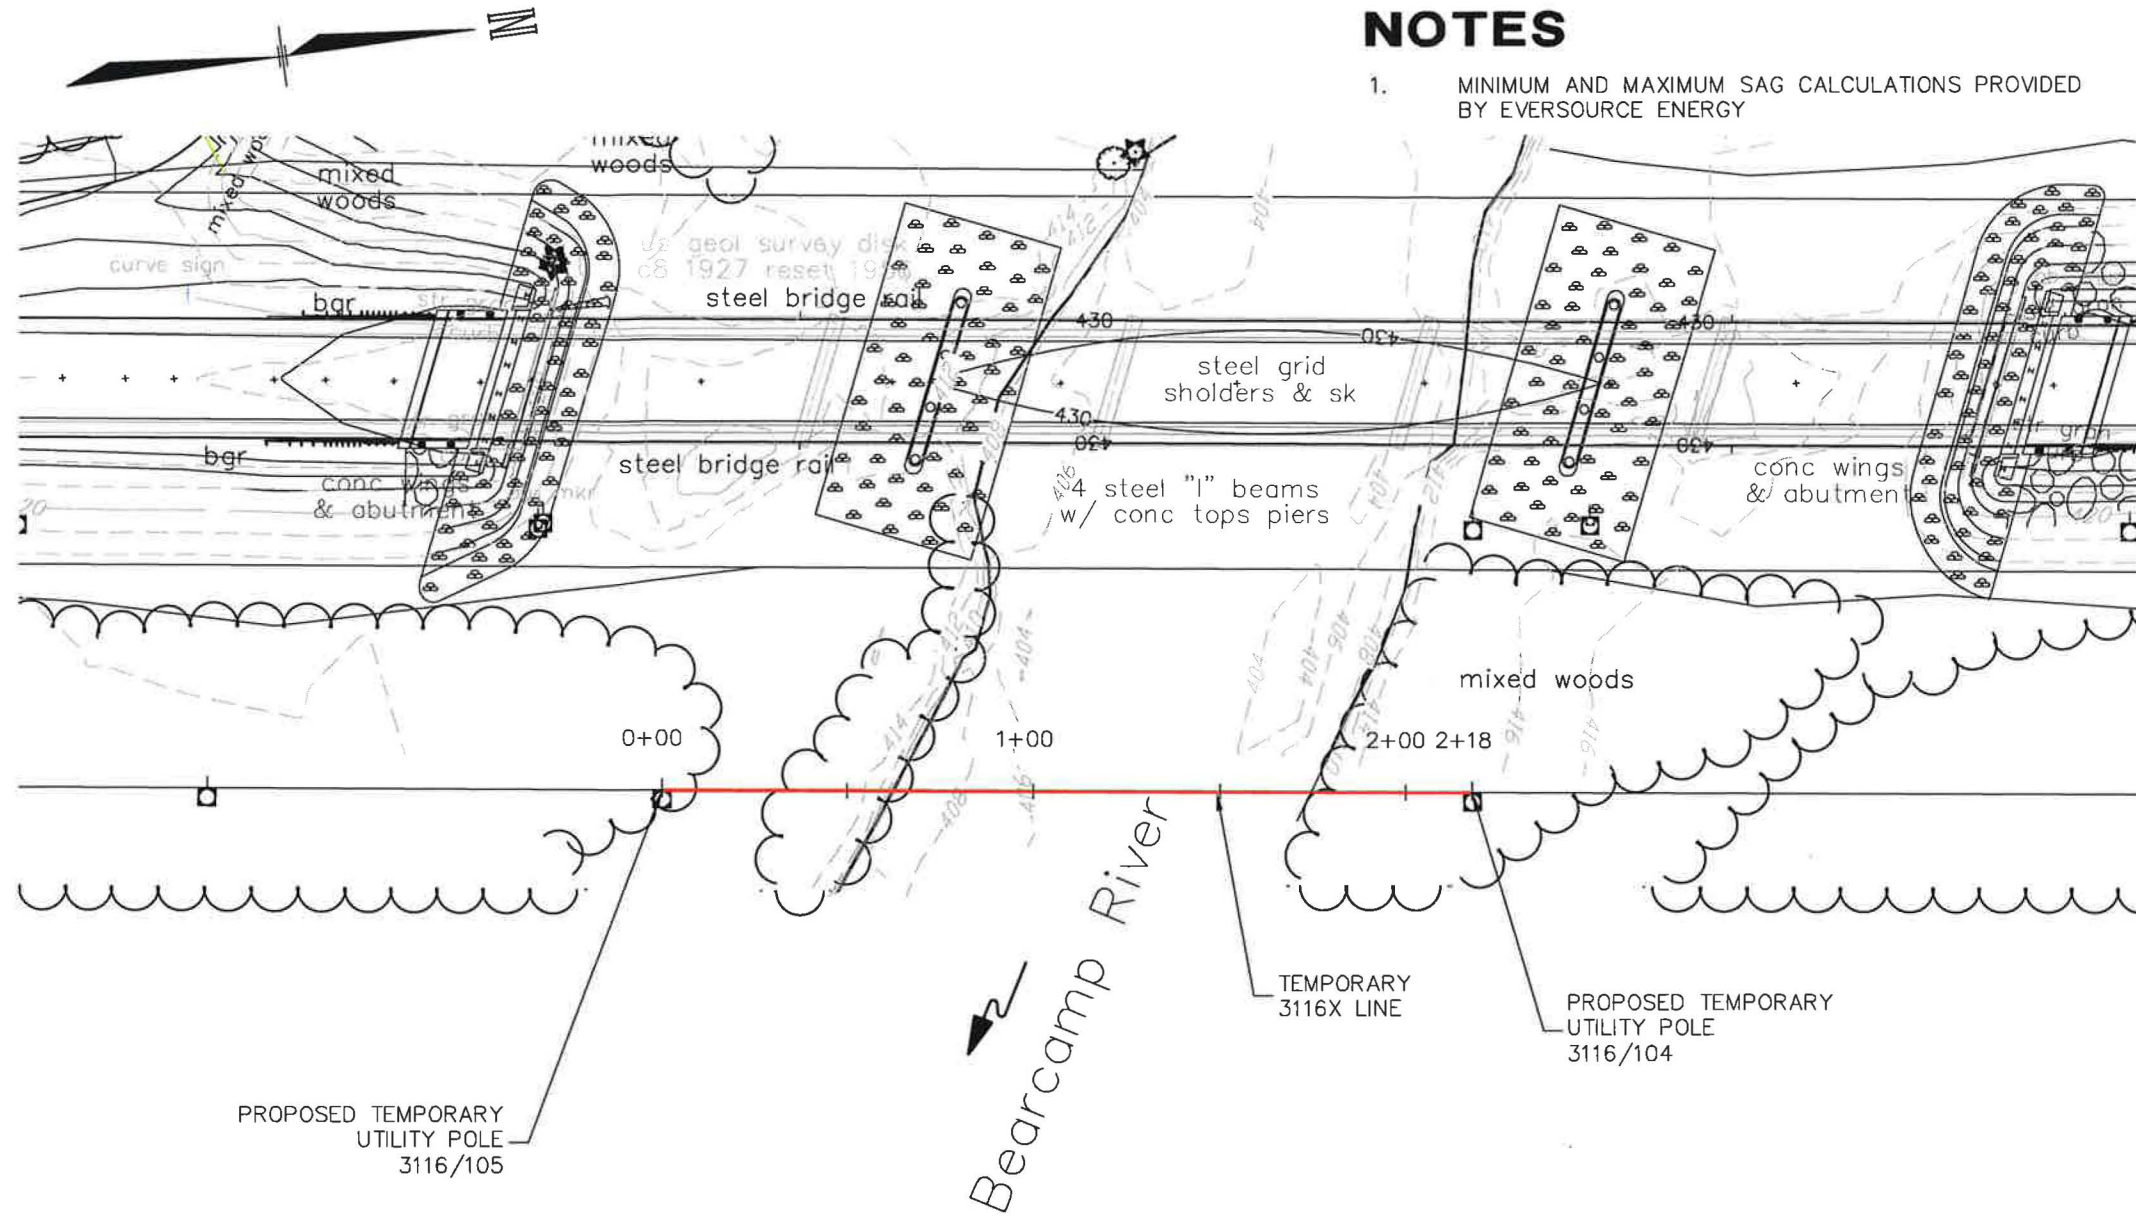

PREPARED FOR
EVERSOURCE ENERGY

NOTES

1. MINIMUM AND MAXIMUM SAG CALCULATIONS PROVIDED BY EVERSOURCE ENERGY

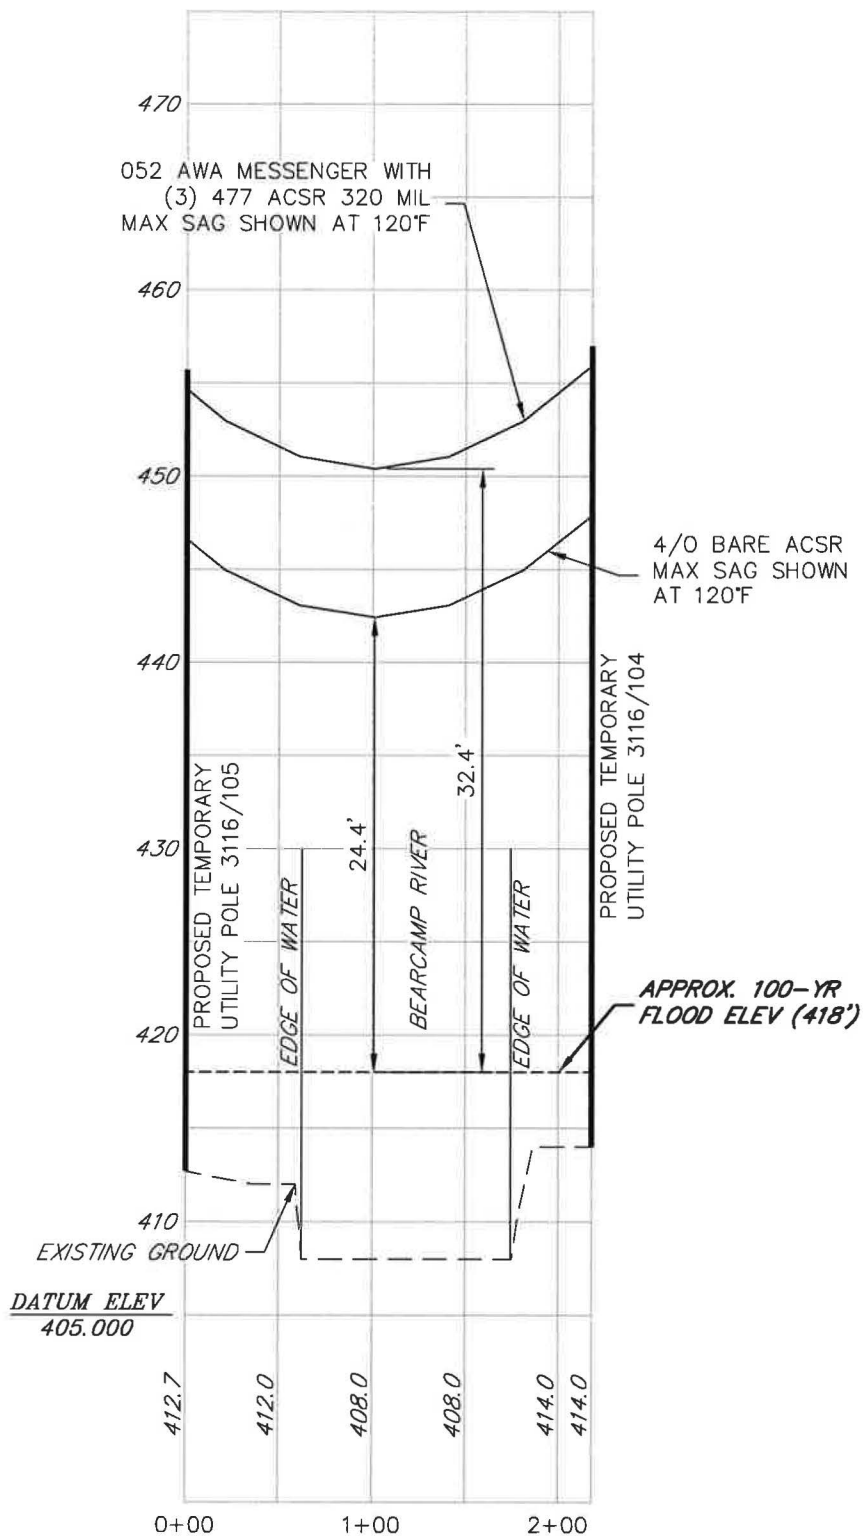

Copyright 2018 ©Thomas F. Moran, Inc.
48 Constitution Drive, Bedford, N.H. 03110

All rights reserved. These plans and materials may not be copied, duplicated, replicated or otherwise reproduced in any form whatsoever without the prior written permission of Thomas F. Moran, Inc.

This plan is not effective unless signed by a duly authorized officer of Thomas F. Moran, Inc.

REV.	DATE	DESCRIPTION	DR	CK
1	11/15/18	REVISED TITLE BLOCK	JB	NG



Civil Engineers
Structural Engineers
Traffic Engineers
Land Surveyors
Landscape Architects
Scientists

48 Constitution Drive
Bedford, NH 03110
Phone (603) 472-4488
Fax (603) 472-9747
www.tfmoran.com

BEARCAMP RIVER
TEMPORARY CROSSING





PLAN AND PROFILE
3116X LINE

PREPARED FOR
EVERSOURCE ENERGY

FILE	95907-00	SCALE: AS SHOWN	8/2/18
DR	JB	CK	NG
CADFILE	95907-00 Site.dwg		

NOTES

1. MINIMUM AND MAXIMUM SAG CALCULATIONS PROVIDED BY EVERSOURCE ENERGY

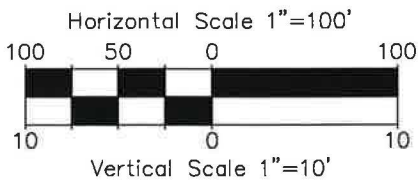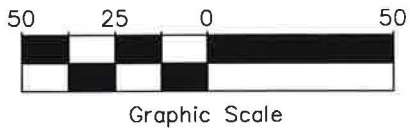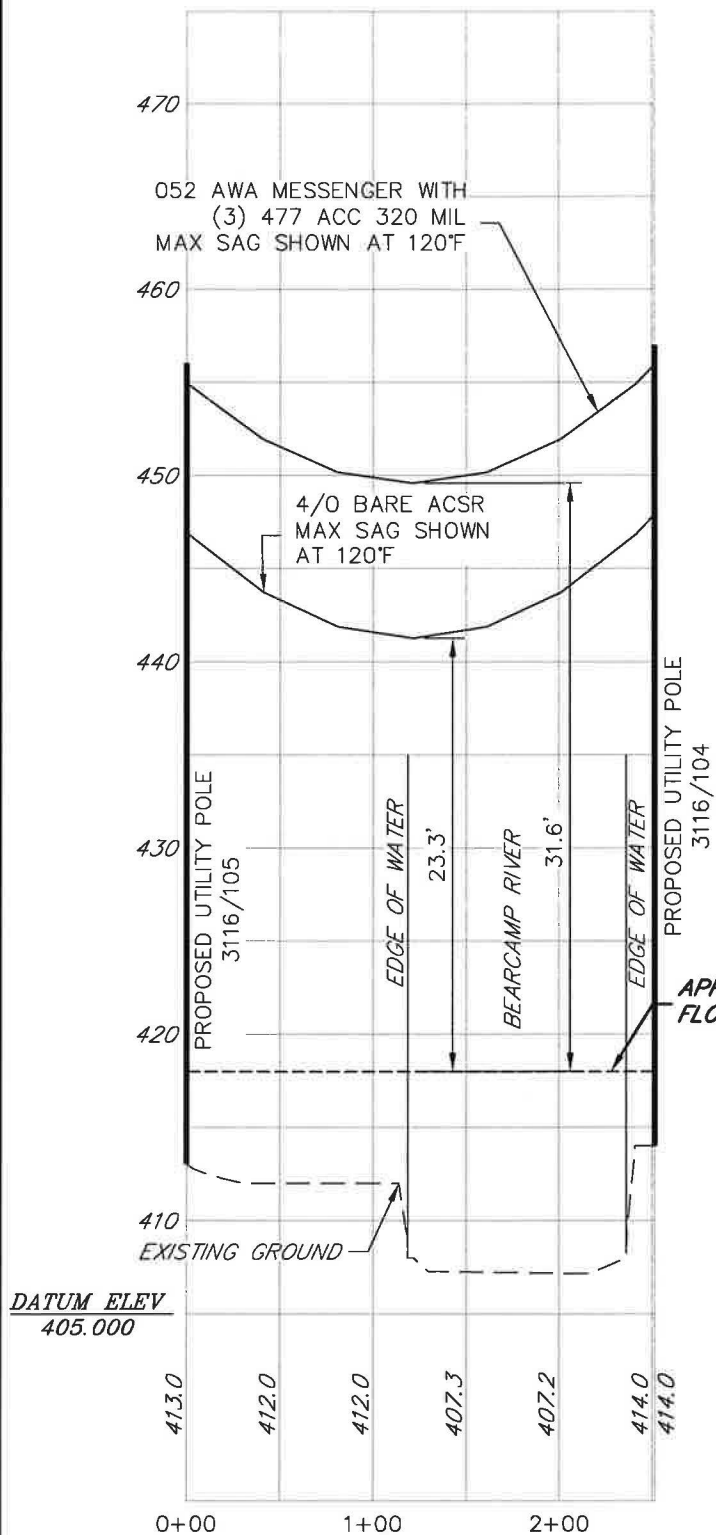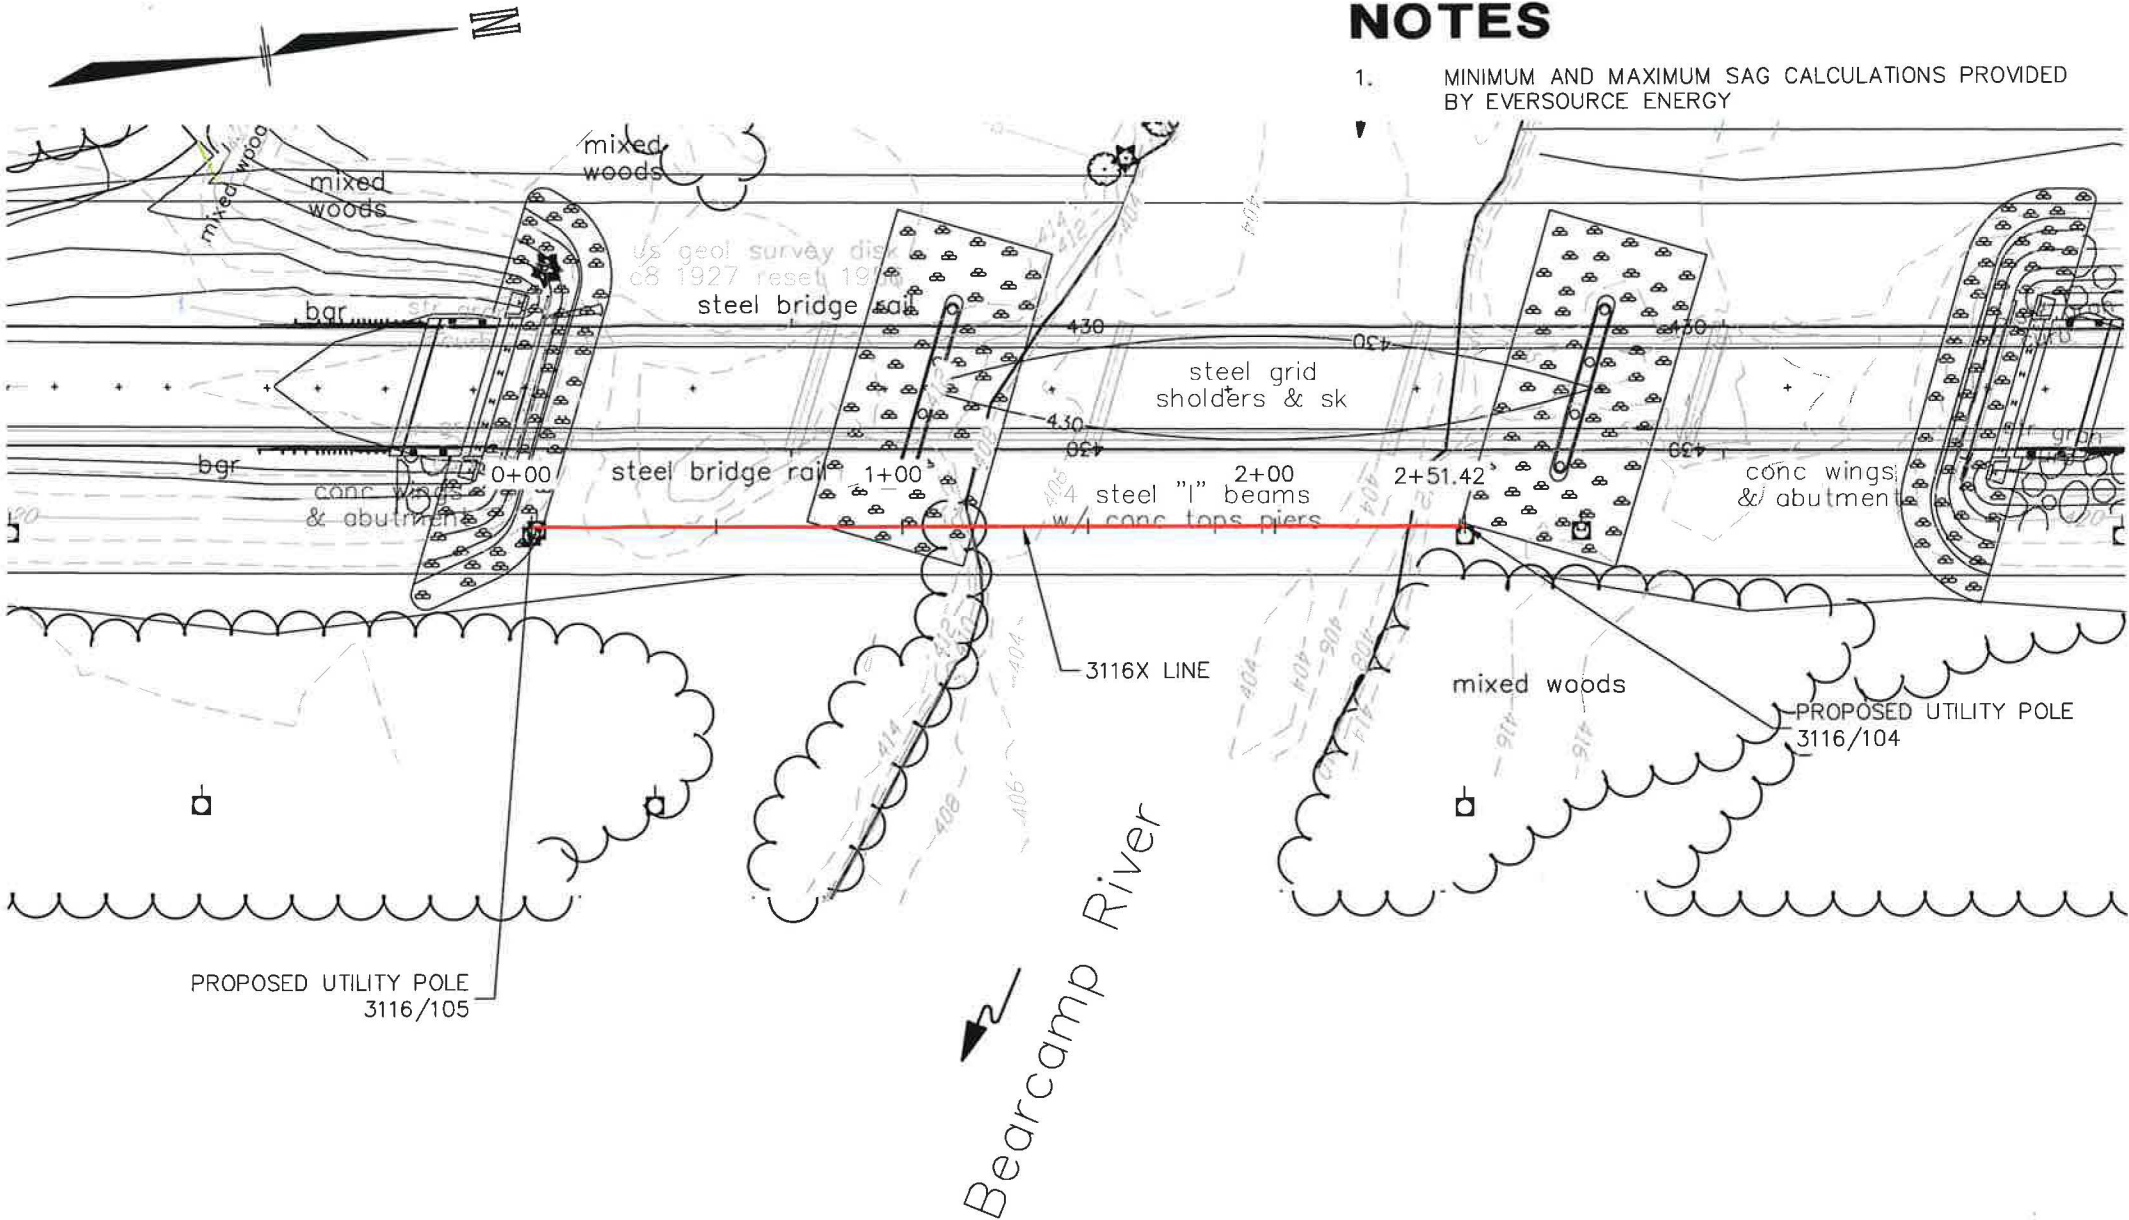

Copyright 2018 ©Thomas F. Moran, Inc.
48 Constitution Drive, Bedford, N.H. 03110

All rights reserved. These plans and materials may not be copied, duplicated, replicated or otherwise reproduced in any form whatsoever without the prior written permission of Thomas F. Moran, Inc.

This plan is not effective unless signed by a duly authorized officer of Thomas F. Moran, Inc.



Civil Engineers
Structural Engineers
Traffic Engineers
Land Surveyors
Landscape Architects
Scientists

48 Constitution Drive
Bedford, NH 03110
Phone (603) 472-4488
Fax (603) 472-9747
www.tfmoran.com

**BEARCAMP RIVER
CROSSING**

**PLAN AND PROFILE
3116X LINE**

**PREPARED FOR
EVERSOURCE ENERGY**

REV.	DATE	DESCRIPTION	DR	CK
1	11/15/18	REVISED TITLE BLOCK	JB	NG

FILE	95907-00	SCALE: AS SHOWN	8/2/18
		DR JB CK NG CADFILE	95907-00 Site.dwg