


EXHIBIT 1

					DRAWN		Public Service of New Hampshire		
					JWH		System Projects		
					DESIGNED				
					CHECKED				
					APPROVED				
					SCALE		DATE		
					1"=2000'		08/01/2013		
					SHEET		DRAWING NO.		
					1 OF 2		D-6888-600		
NO.	REVISION	DATE	DRWN	CHK	APPR				

THIS PLAN IS FOR REFERENCE ONLY.
NO REPRESENTATION OR WARRANTY IS
MADE AS TO LOCATION OF BOUNDARIES
OR OTHER POINTS OF REFERENCE

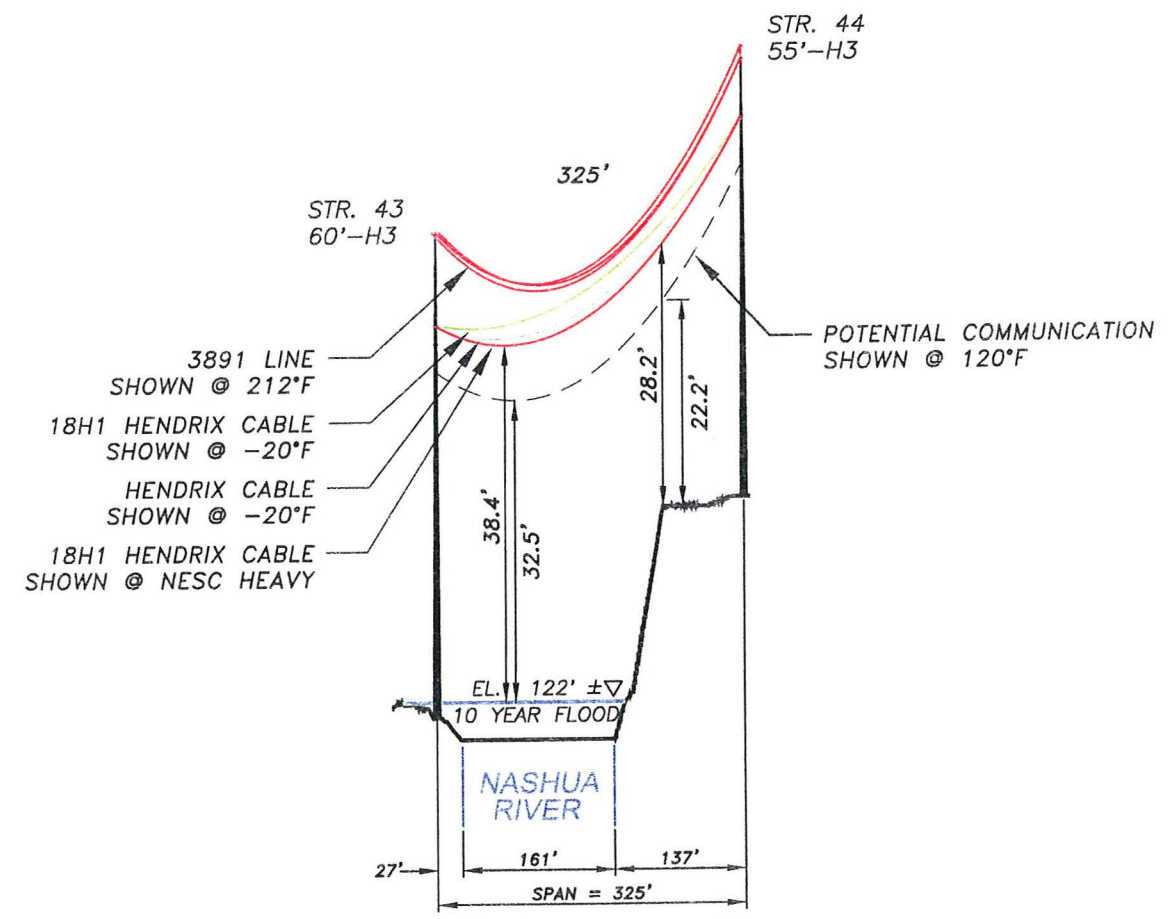

PROFILE
SCALE: 1"=200' HORIZ.
20' VERT.



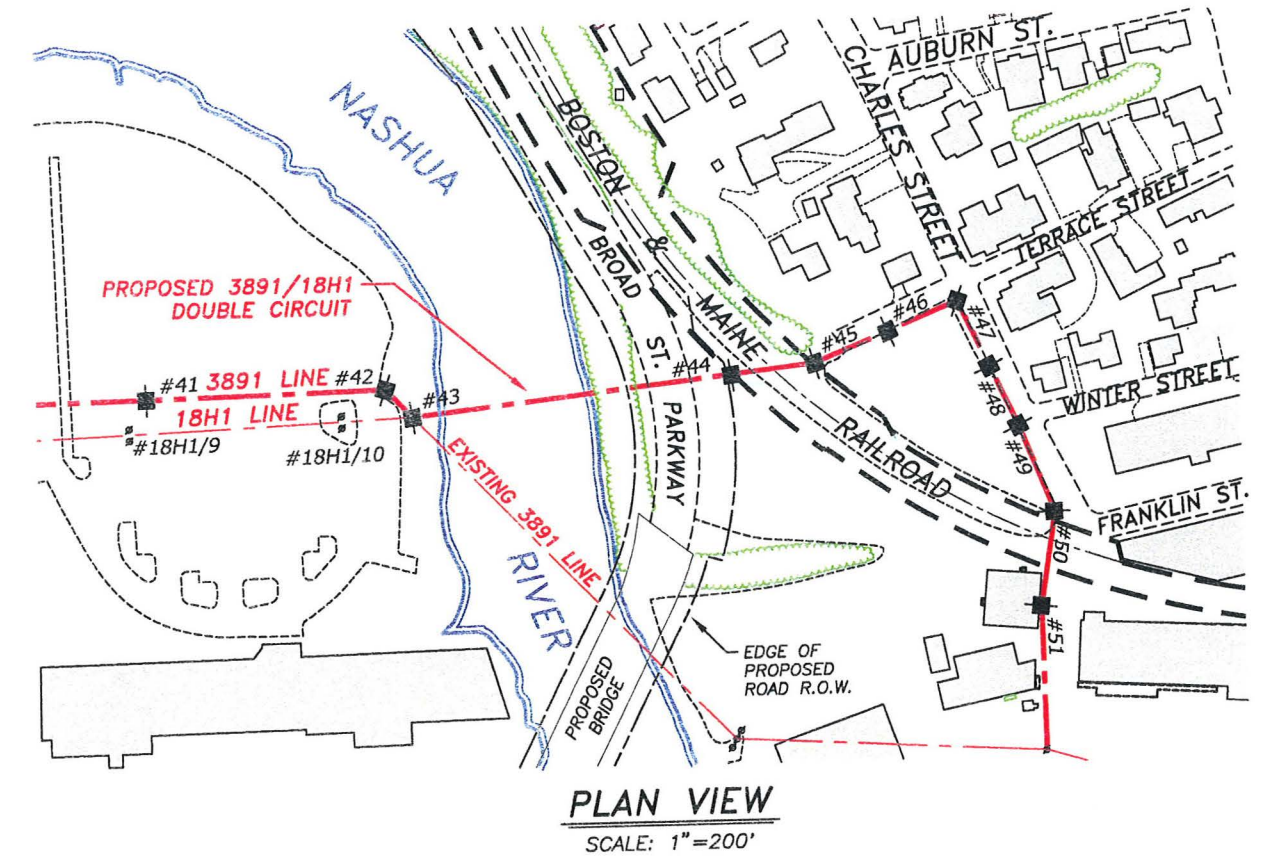


EXHIBIT 2

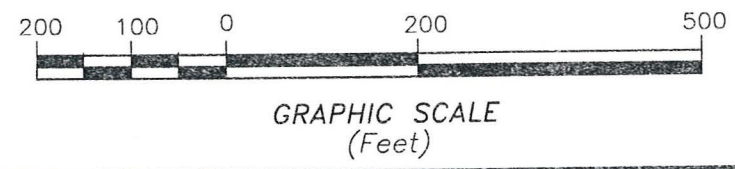


	Public Service of New Hampshire	Energy Delivery												
	3891 & 18H1 LINES NASHUA RIVER WATER CROSSING, PLAN & PROFILE NASHUA, NEW HAMPSHIRE													
DRAWN JWH DESIGNED DMS CHECKED DMS APPROVED DMS	SCALE 1"=200'	DATE 08/01/2013												
<table border="1"> <thead> <tr> <th>NO.</th> <th>REVISION</th> <th>DATE</th> <th>DRWN</th> <th>CHK</th> <th>APPR</th> </tr> </thead> <tbody> <tr> <td>1</td> <td>ADD BROAD STREET PARKWAY</td> <td>08/13</td> <td>JWH</td> <td>DMS</td> <td>DMS</td> </tr> </tbody> </table>	NO.	REVISION	DATE	DRWN	CHK	APPR	1	ADD BROAD STREET PARKWAY	08/13	JWH	DMS	DMS	SHEET 2 OF 2	DRAWING NO. D-6888-600A
NO.	REVISION	DATE	DRWN	CHK	APPR									
1	ADD BROAD STREET PARKWAY	08/13	JWH	DMS	DMS									

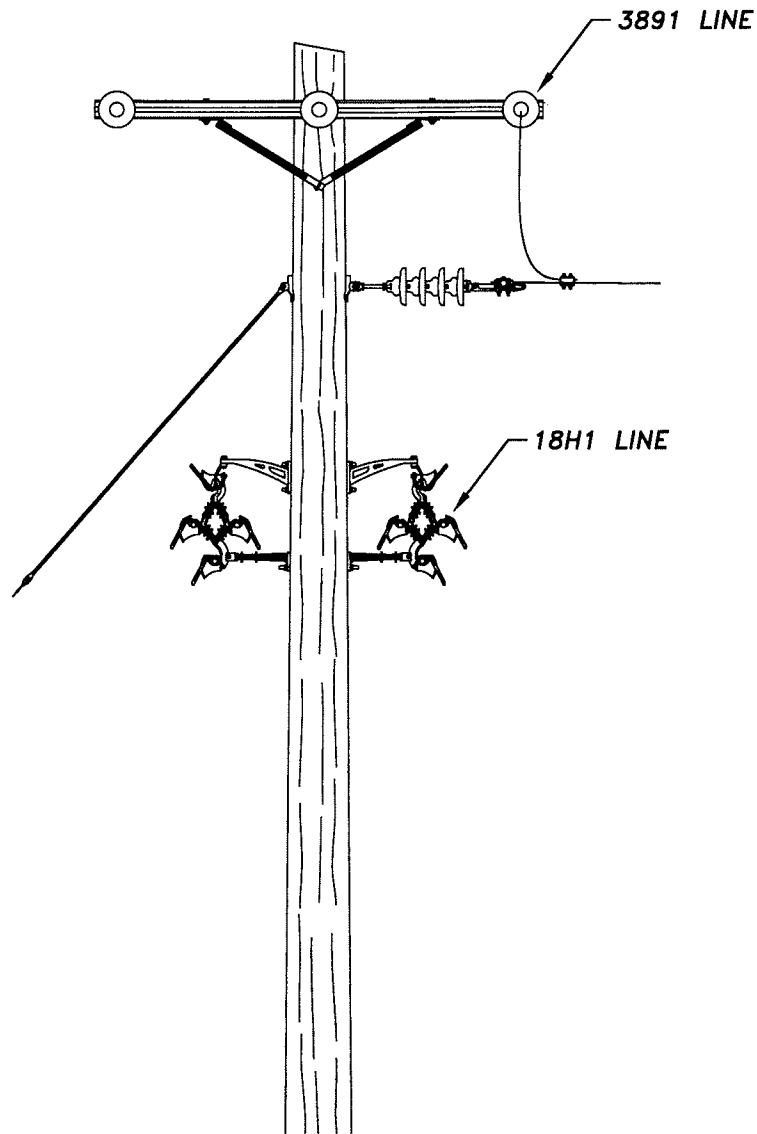

3891/18H1 LINE STRUCTURE #43

EXHIBIT 3

						DRAWN		Public Service of New Hampshire		System Projects	
						DESIGNED		3891 & 18H1 LINES - 34.5 KV			
						CHECKED		STR. #43 CONSTRUCTION DETAIL			
						APPROVED		NASHUA, NEW HAMPSHIRE			
						SCALE		DATE		SHEET	
						NONE		08/01/2013		1 of 1	
						DRAWING NO.				D-6888-100	
NO.	REVISION	DATE	DRWN	CHKX	APPR						

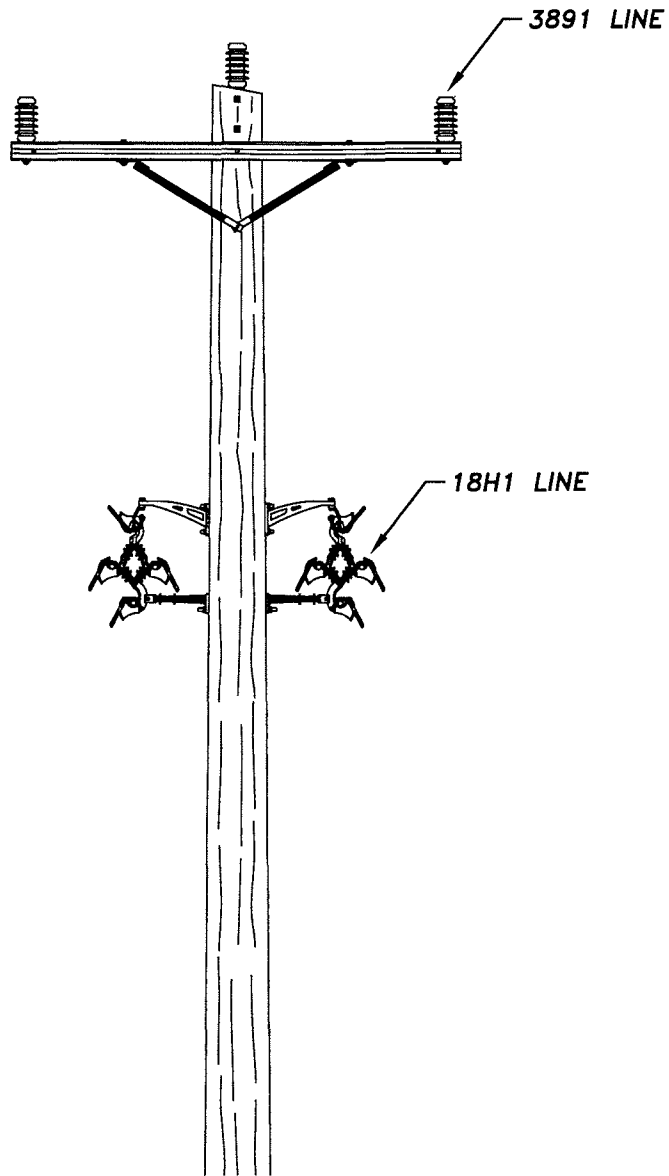

3891/18H1 LINE STRUCTURE #44

EXHIBIT 4

						DRAWN		Public Service	
						JWH		of New Hampshire	
						DESIGNED		System	
						CHECKED		Projects	
						APPROVED		3891 & 18H1 LINES - 34.5 KV STR. #44 CONSTRUCTION DETAIL NASHUA, NEW HAMPSHIRE	
NO.	REVISION	DATE	DRWN	CHCK	APPR	SCALE	DATE	SHEET	DRAWING NO.
						NONE	08/01/2013	1 of 1	D-6888-101