




USGS TOPOGRAPHIC MAP

HOPKINTON, NEW HAMPSHIRE
1995

APPROXIMATE SCALE
1 INCH = 2,000 FEET

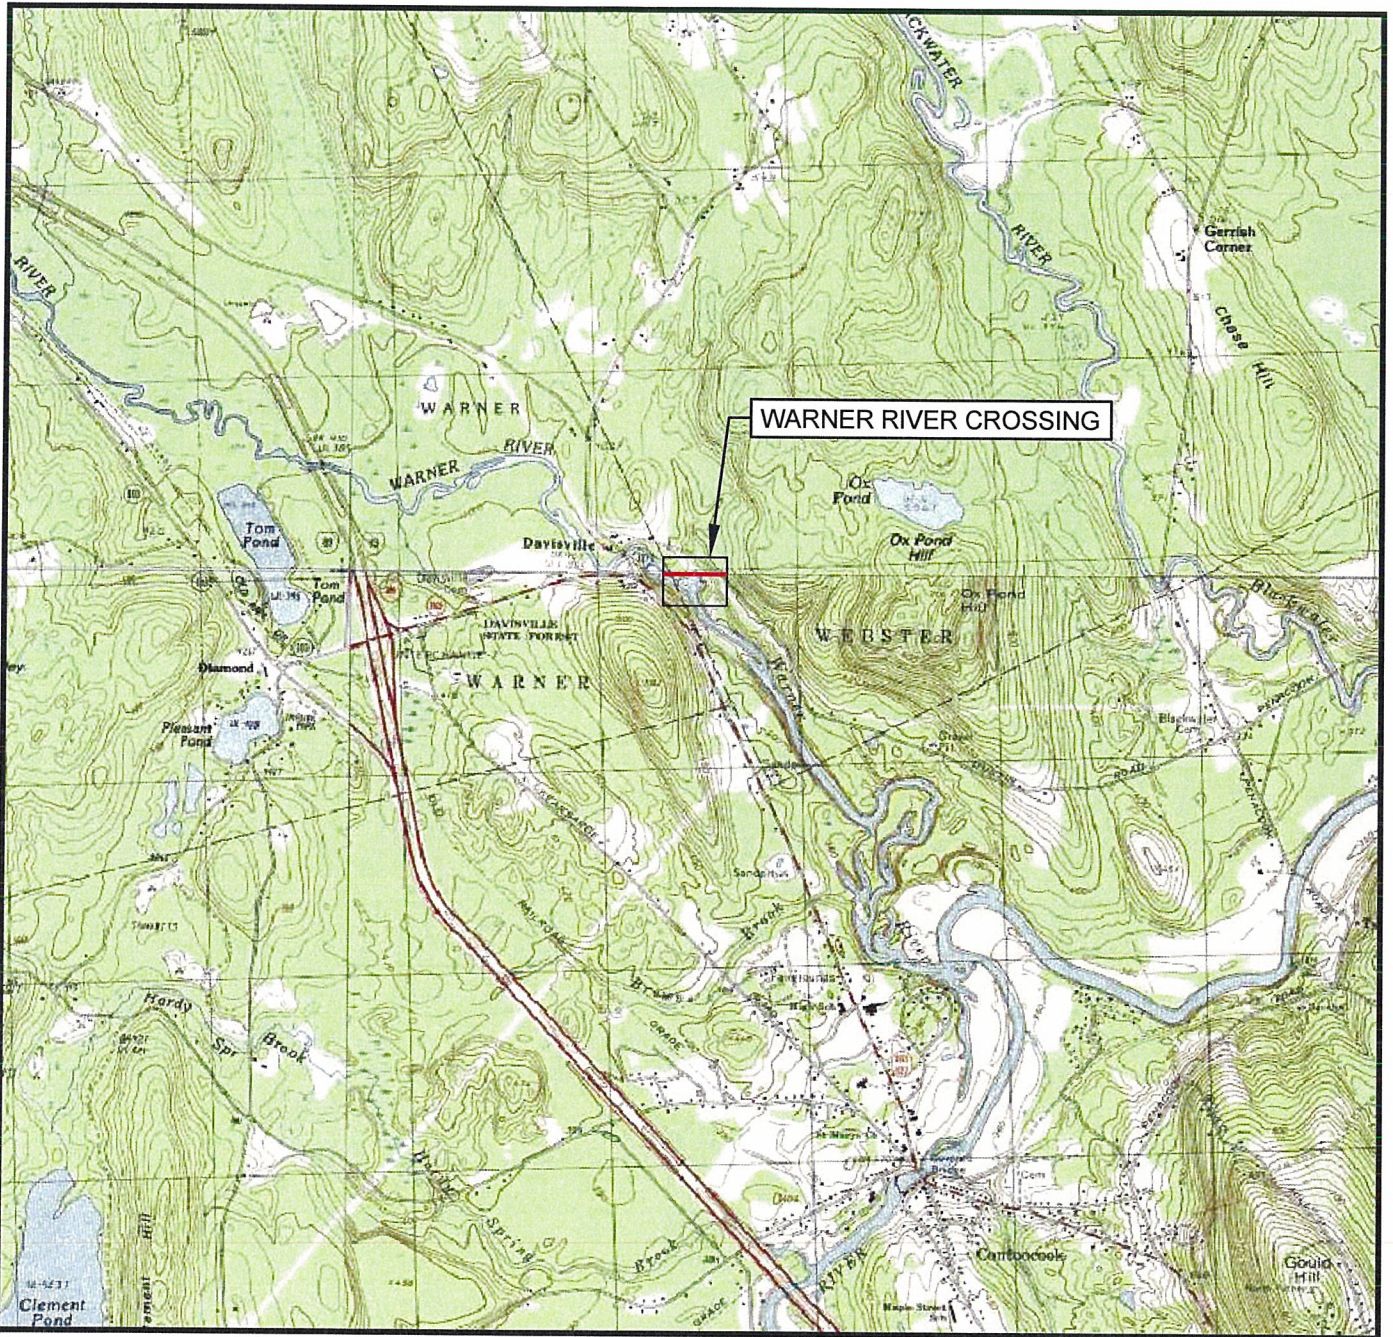

Engineering a Sustainable Future
Nobis Engineering, Inc.
18 Chenell Drive
Concord, NH 03301
T(603) 224-4182
www.nobiseng.com

Client-Focused, Employee-Owned




QUADRANGLE LOCATION

EXHIBIT 1

LOCUS PLAN
PSNH 317 LINE
WARNER RIVER CROSSING
WEBSTER, NEW HAMPSHIRE

PROJECT NO. 87190.00

DATE: JANUARY 2015

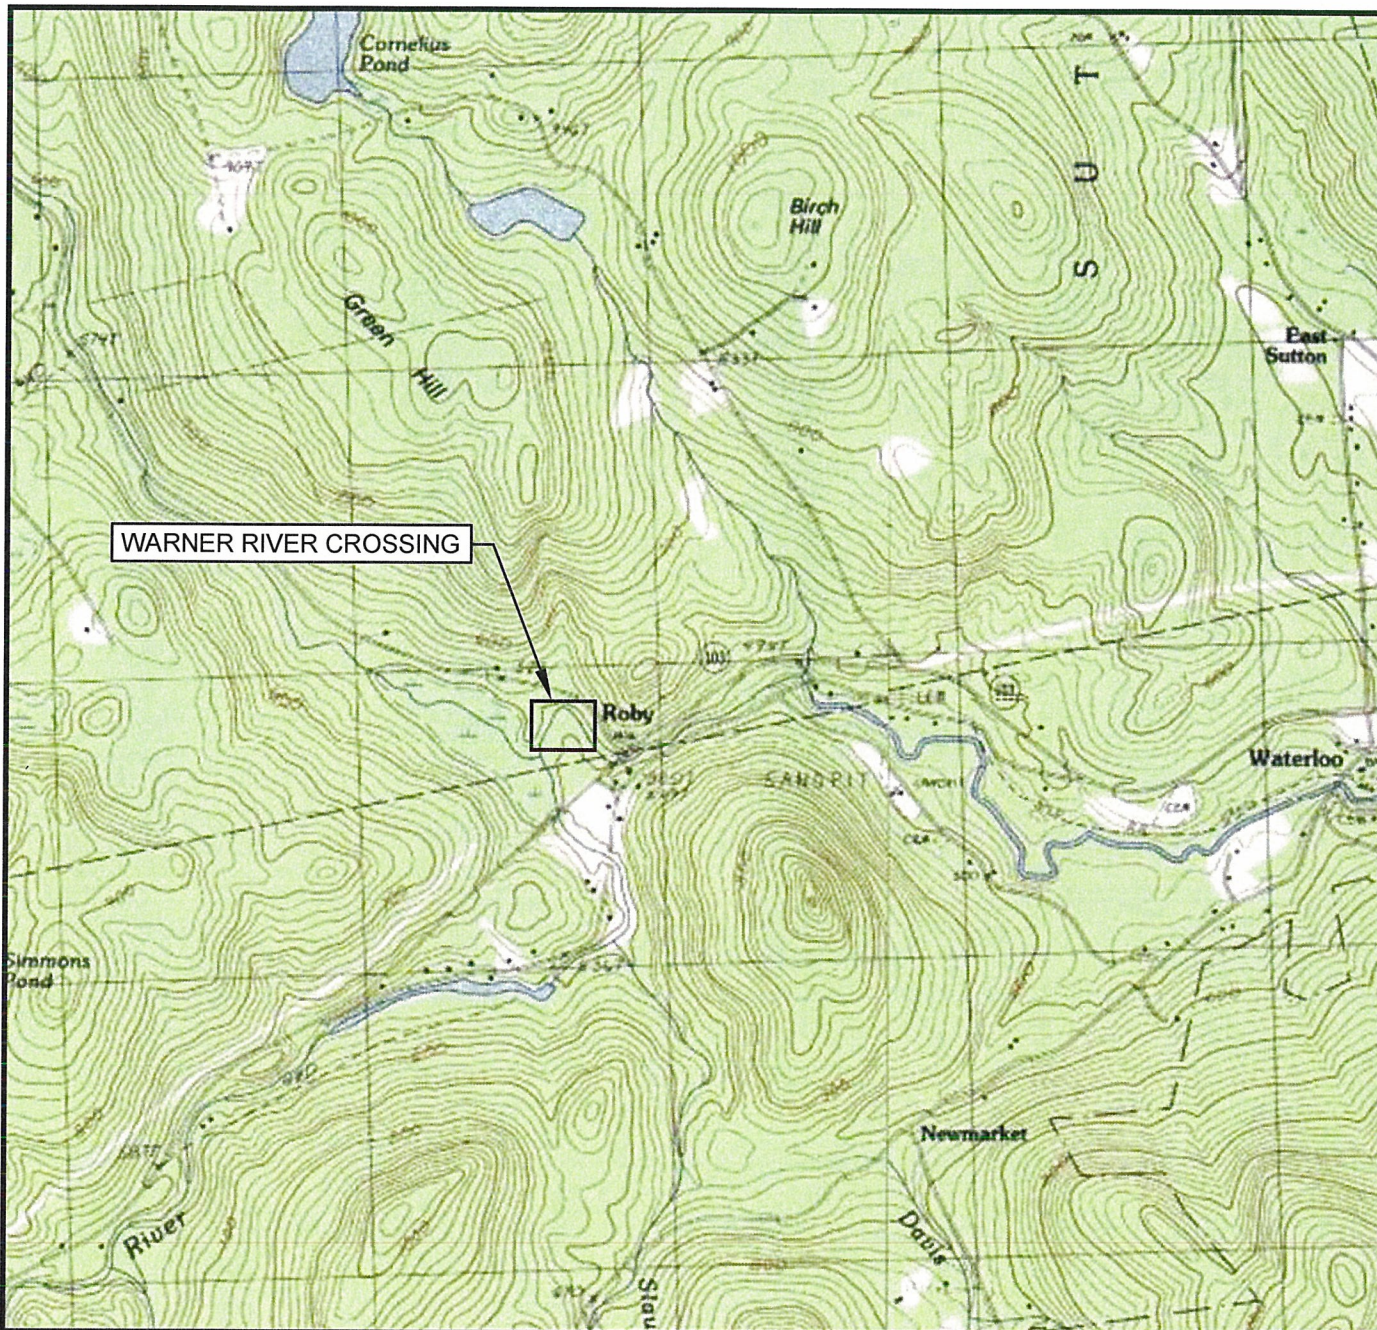

USGS TOPOGRAPHIC MAP

BRADFORD, NEW HAMPSHIRE
1988

APPROXIMATE SCALE
1 INCH = 2,000 FEET



Engineering a Sustainable Future
Nobis Engineering, Inc.
18 Chenell Drive
Concord, NH 03301
T(603) 224-4182
www.nobiseng.com

Client-Focused, Employee-Owned



QUADRANGLE LOCATION


EXHIBIT 2

LOCUS PLAN
PSNH 317 LINE
WARNER RIVER CROSSING
SUTTON, NEW HAMPSHIRE


PROJECT NO. 87190.00

DATE: JANUARY 2015

THIS PLAN IS FOR REFERENCE ONLY. NO REPRESENTATION OR WARRANTY IS MADE AS TO LOCATION OF BOUNDARIES OR OTHER POINTS OF REFERENCE.

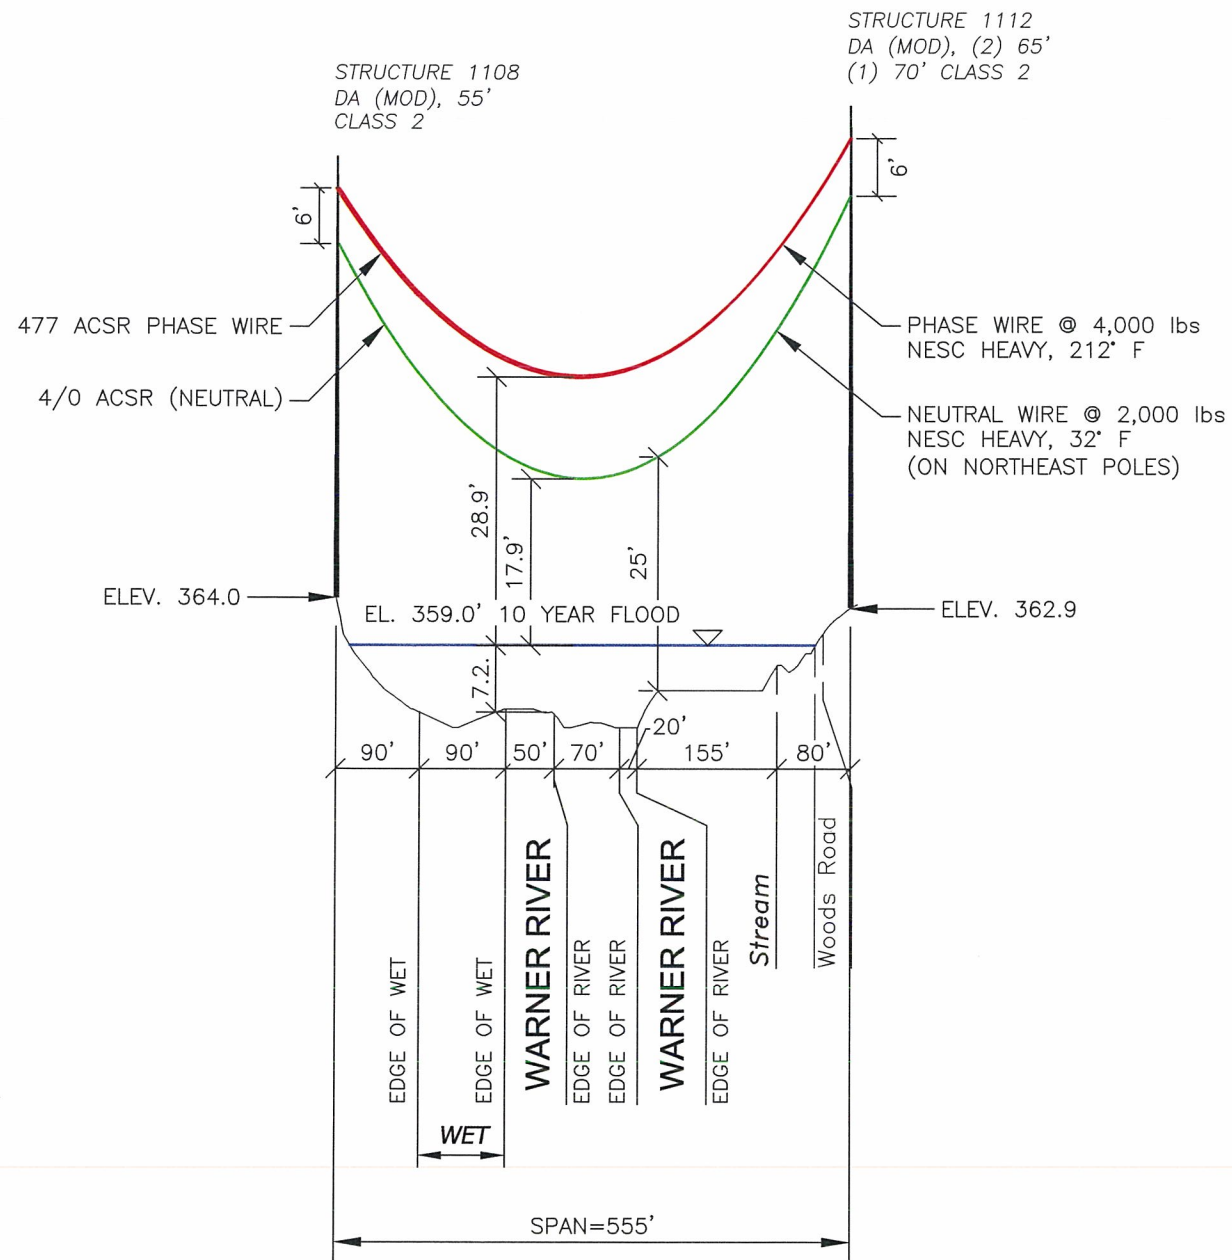

PROFILE
SCALE: 1" = 200' HORIZ.
1" = 20' VERT.

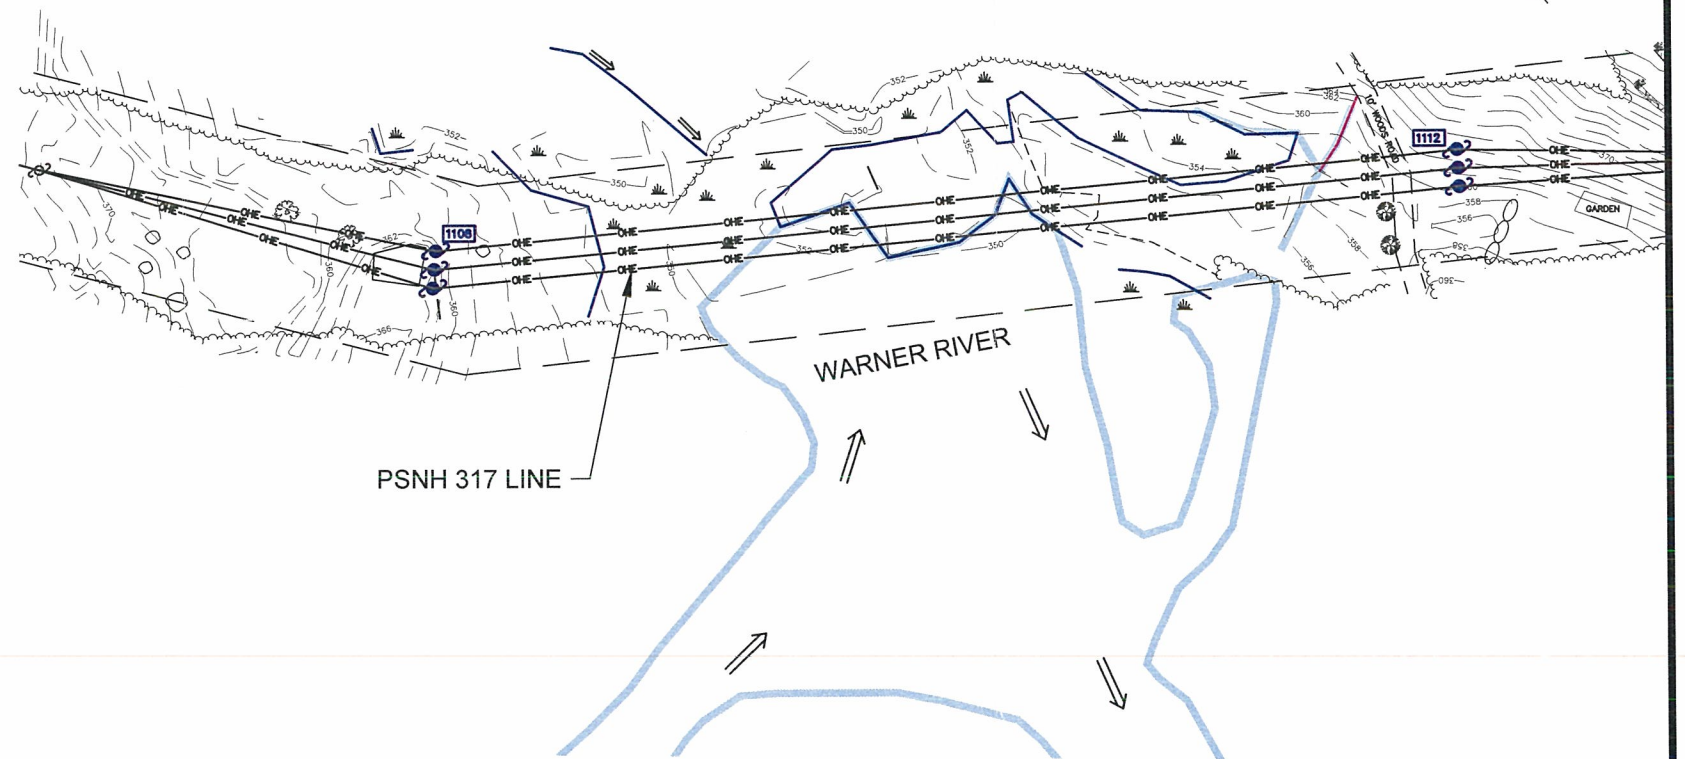

PLAN VIEW
SCALE: 1" = 100'


Nobis
Engineering a Sustainable Future
Nobis Engineering, Inc.
18 Chenell Drive
Concord, NH 03301
T(603) 224-4182
www.nobiseng.com
Client-Focused, Employee-Owned

EXHIBIT 3


PSNH 317 LINE
WARNER RIVER WATER CROSSING
PLAN & PROFILE
WEBSTER, NEW HAMPSHIRE

DRAWN BY:	ML	CHECKED BY:	BK
PROJECT NO.	87190.00	DATE:	JANUARY 2015

THIS PLAN IS FOR REFERENCE ONLY. NO REPRESENTATION OR WARRANTY IS MADE AS TO LOCATION OF BOUNDARIES OR OTHER POINTS OF REFERENCE.

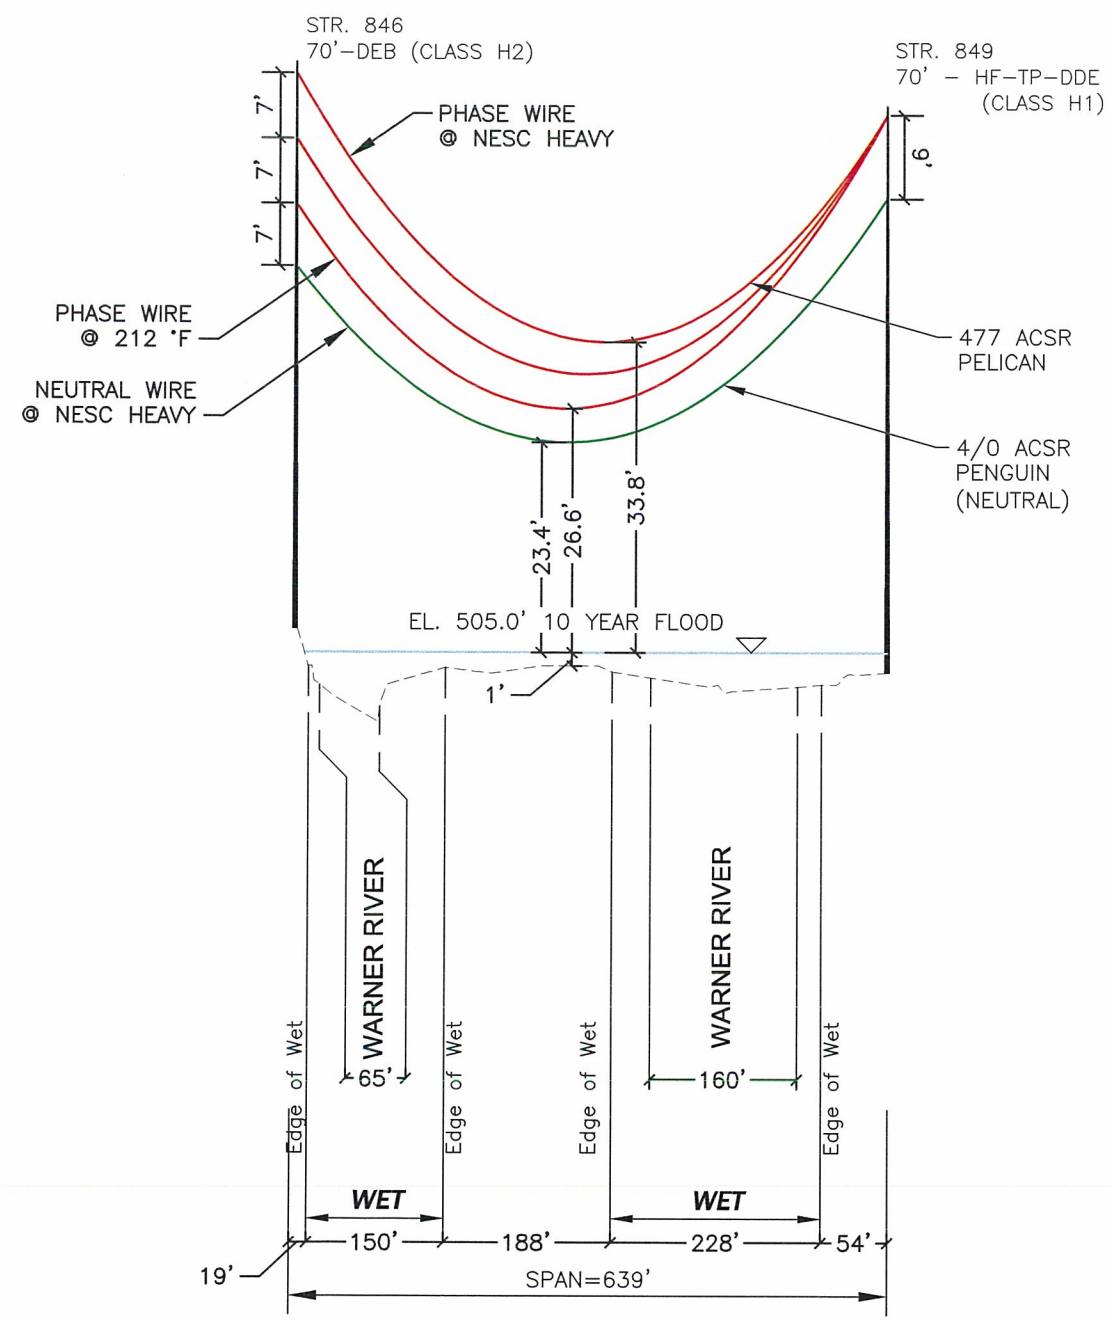

PROFILE
SCALE: 1" = 200' HORIZ.
1" = 20' VERT.

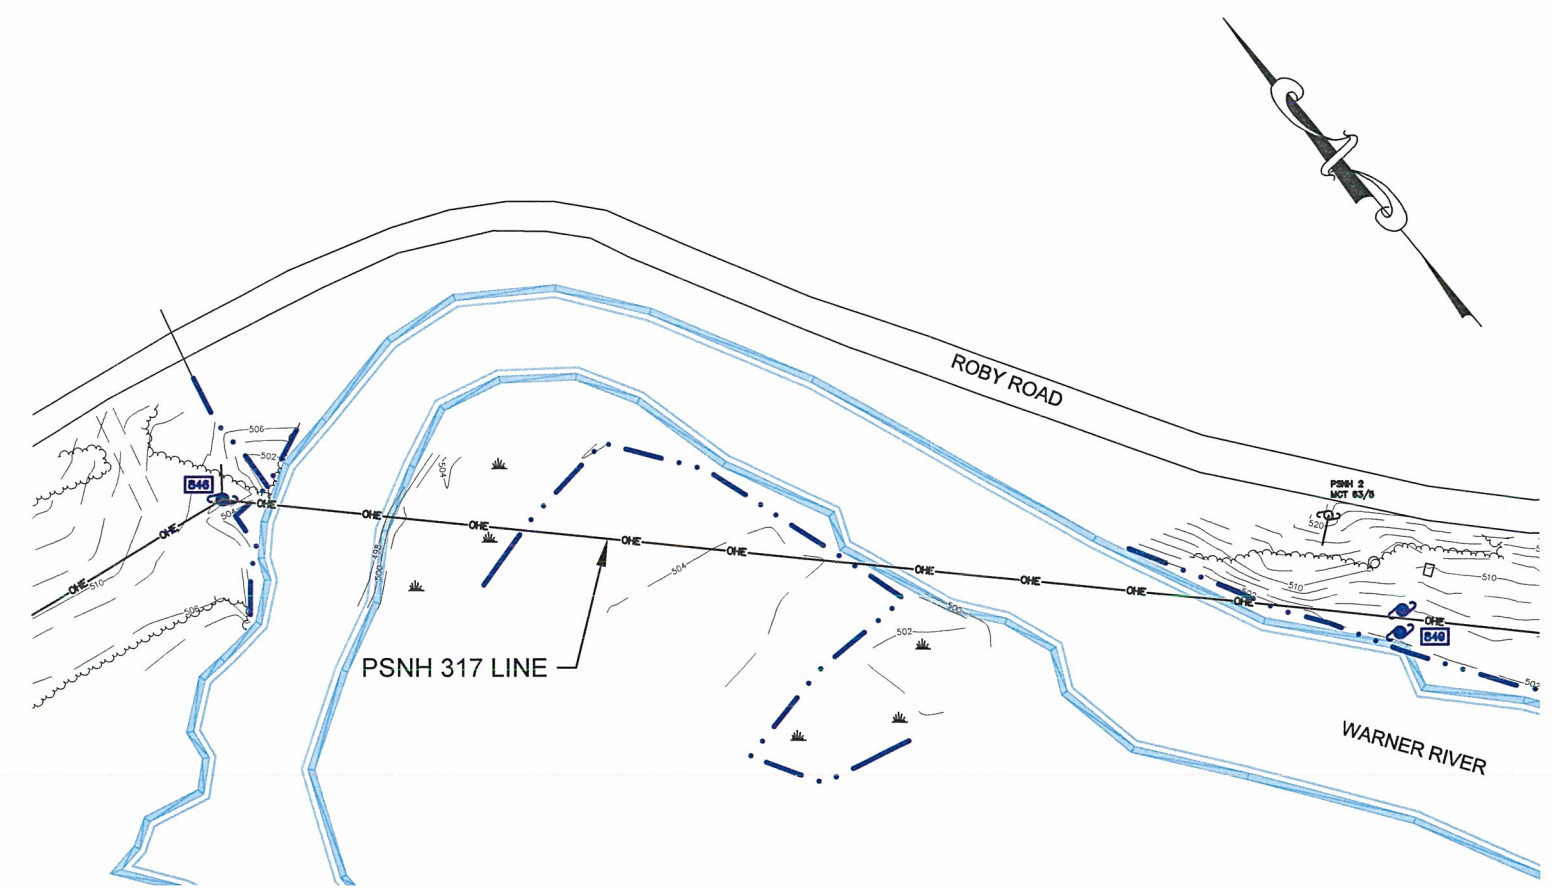


PLAN VIEW
SCALE: 1" = 100'

J:\87190.00 PSNH 317 Line\Civil Work\CAD\dwg\87190.00-PSNH-SUTTON.dwg 1/13/2015 2:32 PM

Nobis
Engineering a Sustainable Future
Nobis Engineering, Inc.
18 Chenell Drive
Concord, NH 03301
T(603) 224-4182
www.nobiseng.com
Client-Focused, Employee-Owned


EXHIBIT 4			
PSNH 317 LINE WARNER RIVER WATER CROSSING PLAN & PROFILE SUTTON, NEW HAMPSHIRE			
DRAWN BY:	ML	CHECKED BY:	BK
PROJECT NO.	87190.00	DATE:	JANUARY 2015

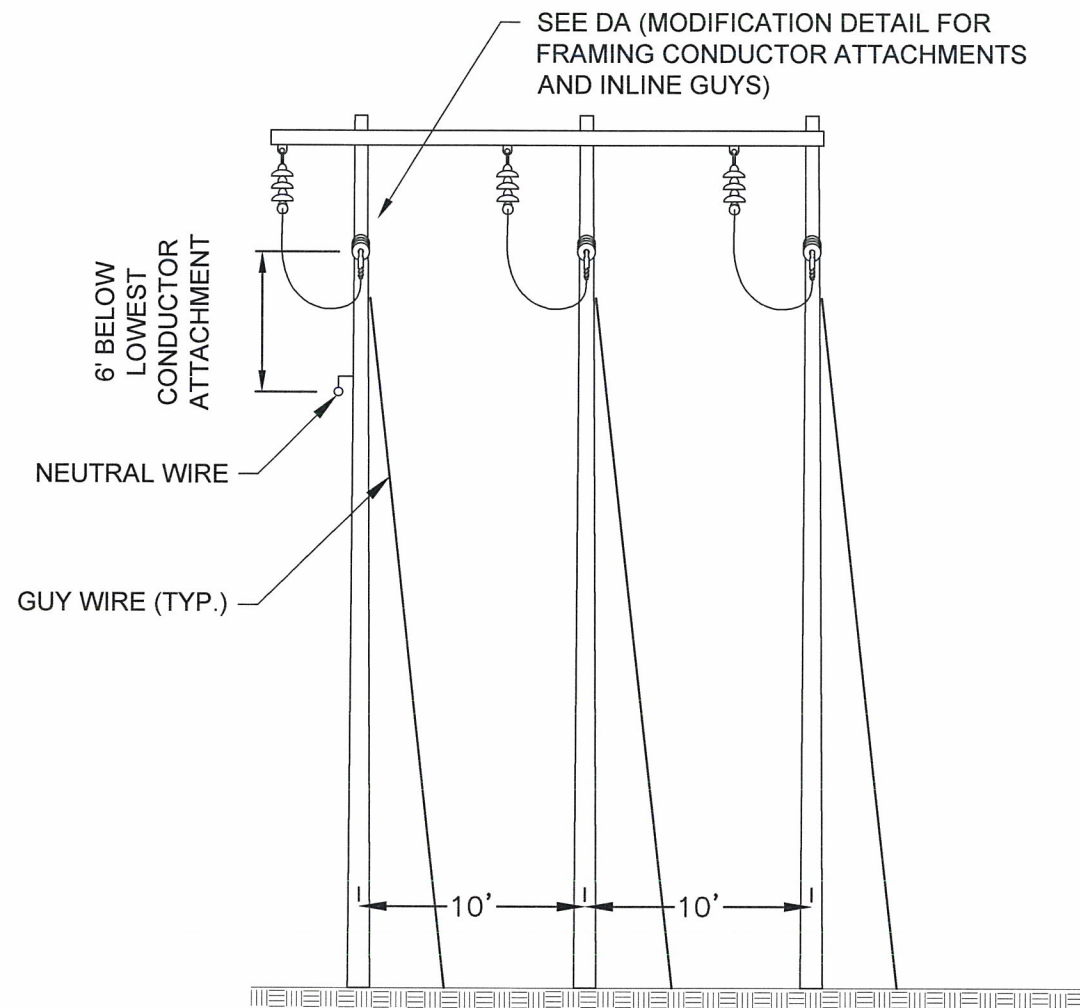

DA (MODIFIED)

DEADEND
DEAD-END STRUCTURE TYPE 34.5KV AND BELOW
ANGLES ABOVE 50° - 200 KV BIL
DTR 10.615

NOTE: ALL GUY WIRES SHALL BE 7/16" STRAND UG

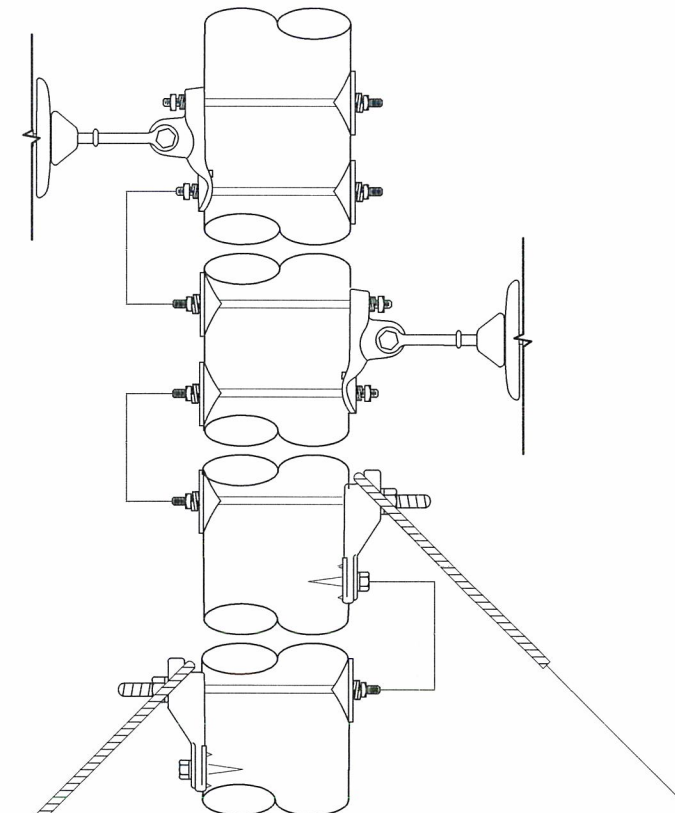

DA (MODIFICATION DETAIL)

ROTATED VIEW
TOP CONDUCTOR ATTACHMENT AT TYPICAL
STRUCTURE ATTACHMENT LOCATION

NOT TO SCALE

EXHIBIT 5

PSNH 317 LINE
STRUCTURE 1108 & STRUCTURE 1112
CONSTRUCTION DETAILS
WEBSTER, NEW HAMPSHIRE

DRAWN BY: ML

CHECKED BY: BK

PROJECT NO. 87190.00

DATE: JANUARY 2015



Engineering a Sustainable Future

Nobis Engineering, Inc.

18 Chenell Drive

Concord, NH 03301

T(603) 224-4182

www.nobiseng.com

Client-Focused, Employee-Owned