


### KEY

- Dartmouth College
- VGNG LDC Site
- Gas Main (Lebanon)
- Gas Main Extension (Hanover)
- Service Line
- Service Area A  
Dartmouth College
- Service Area B
- Service Area C
- Parcel Boundary
- Hanover Customer
- Lebanon Customer
- State Highway

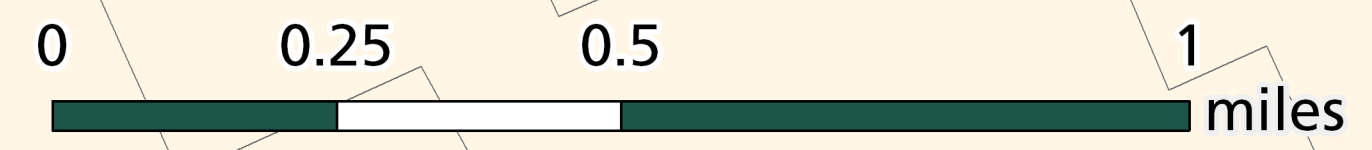

| REV. | DESCRIPTION                          | BY  | DATE     | APPD |
|------|--------------------------------------|-----|----------|------|
| E    | CHANGE KEY ITEM DESCRIPTION          | DSP | 2/10/15  | BFS  |
| D    | CHANGE KEY ITEM DESCRIPTION          | DSP | 2/10/15  | BFS  |
| C    | FOR PUC INITIAL PRESENTATION         | DSP | 1/21/15  | BFS  |
| B    | MODIFIED GAS MAINS AND SERVICE LINES | DSP | 10/30/14 | KHS  |
| A    | ISSUED FOR STUDY                     | DSP | 10/1/14  | KHS  |



CLIENT: VALLEY GREEN NATURAL GAS  
PROJECT: COMPETITIVE NATURAL GAS LDC

TITLE: GAS MAINS

| DATE    | BY  | DATE    | CLIENT   | BY | DATE |
|---------|-----|---------|----------|----|------|
| 9/29/14 | DSP | 9/30/14 | APPROVED |    |      |
| 9/30/14 | KHS | 9/30/14 | APPROVED |    |      |
| 9/30/14 | KHS | 9/30/14 | APPROVED |    |      |

SCALE: 1:10,700      DWG. NO.: D-178-01-G2      REV. E