



Re 7432
#1
Stemington


HEBRON 6 MI.
DANBURY 5 MI.
SOUTH ALEXANDRIA 9.6 MI.
2 370 000
YARDS
43° 30'
NEW LONDON 14 MI.
ANDOVER 4 MI.

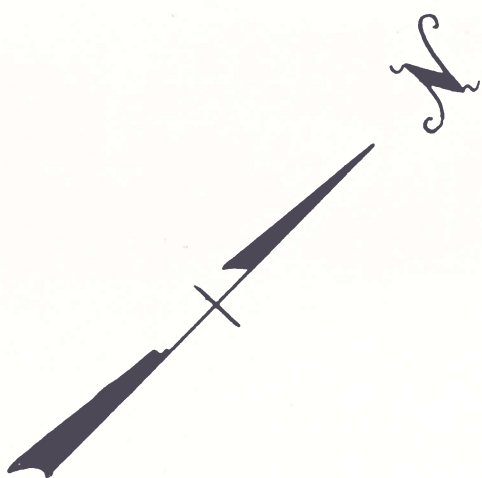

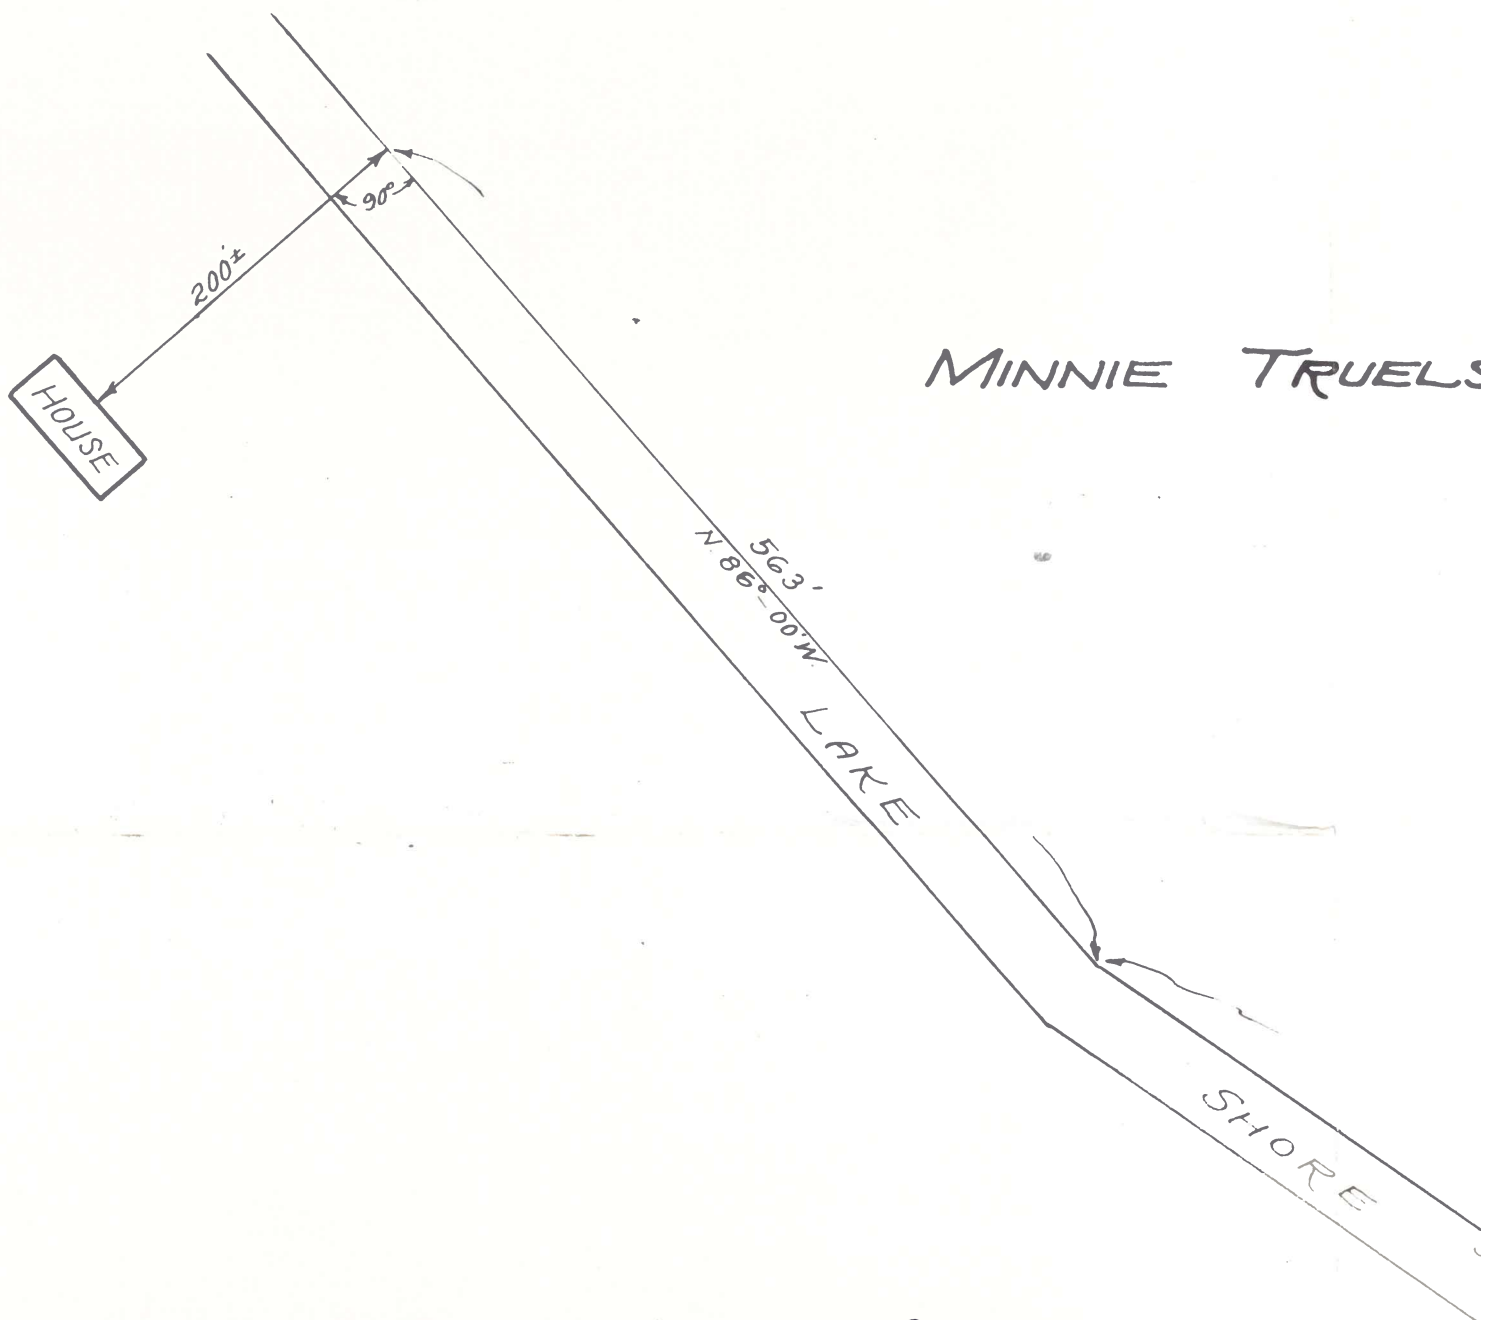

ORIGINAL	
FILE NO.	2
FILE NO.	E 3232
WITNESSES	Handwritten
DO NOT REMOVE FROM FILE	

TRUELSEN ESTATE

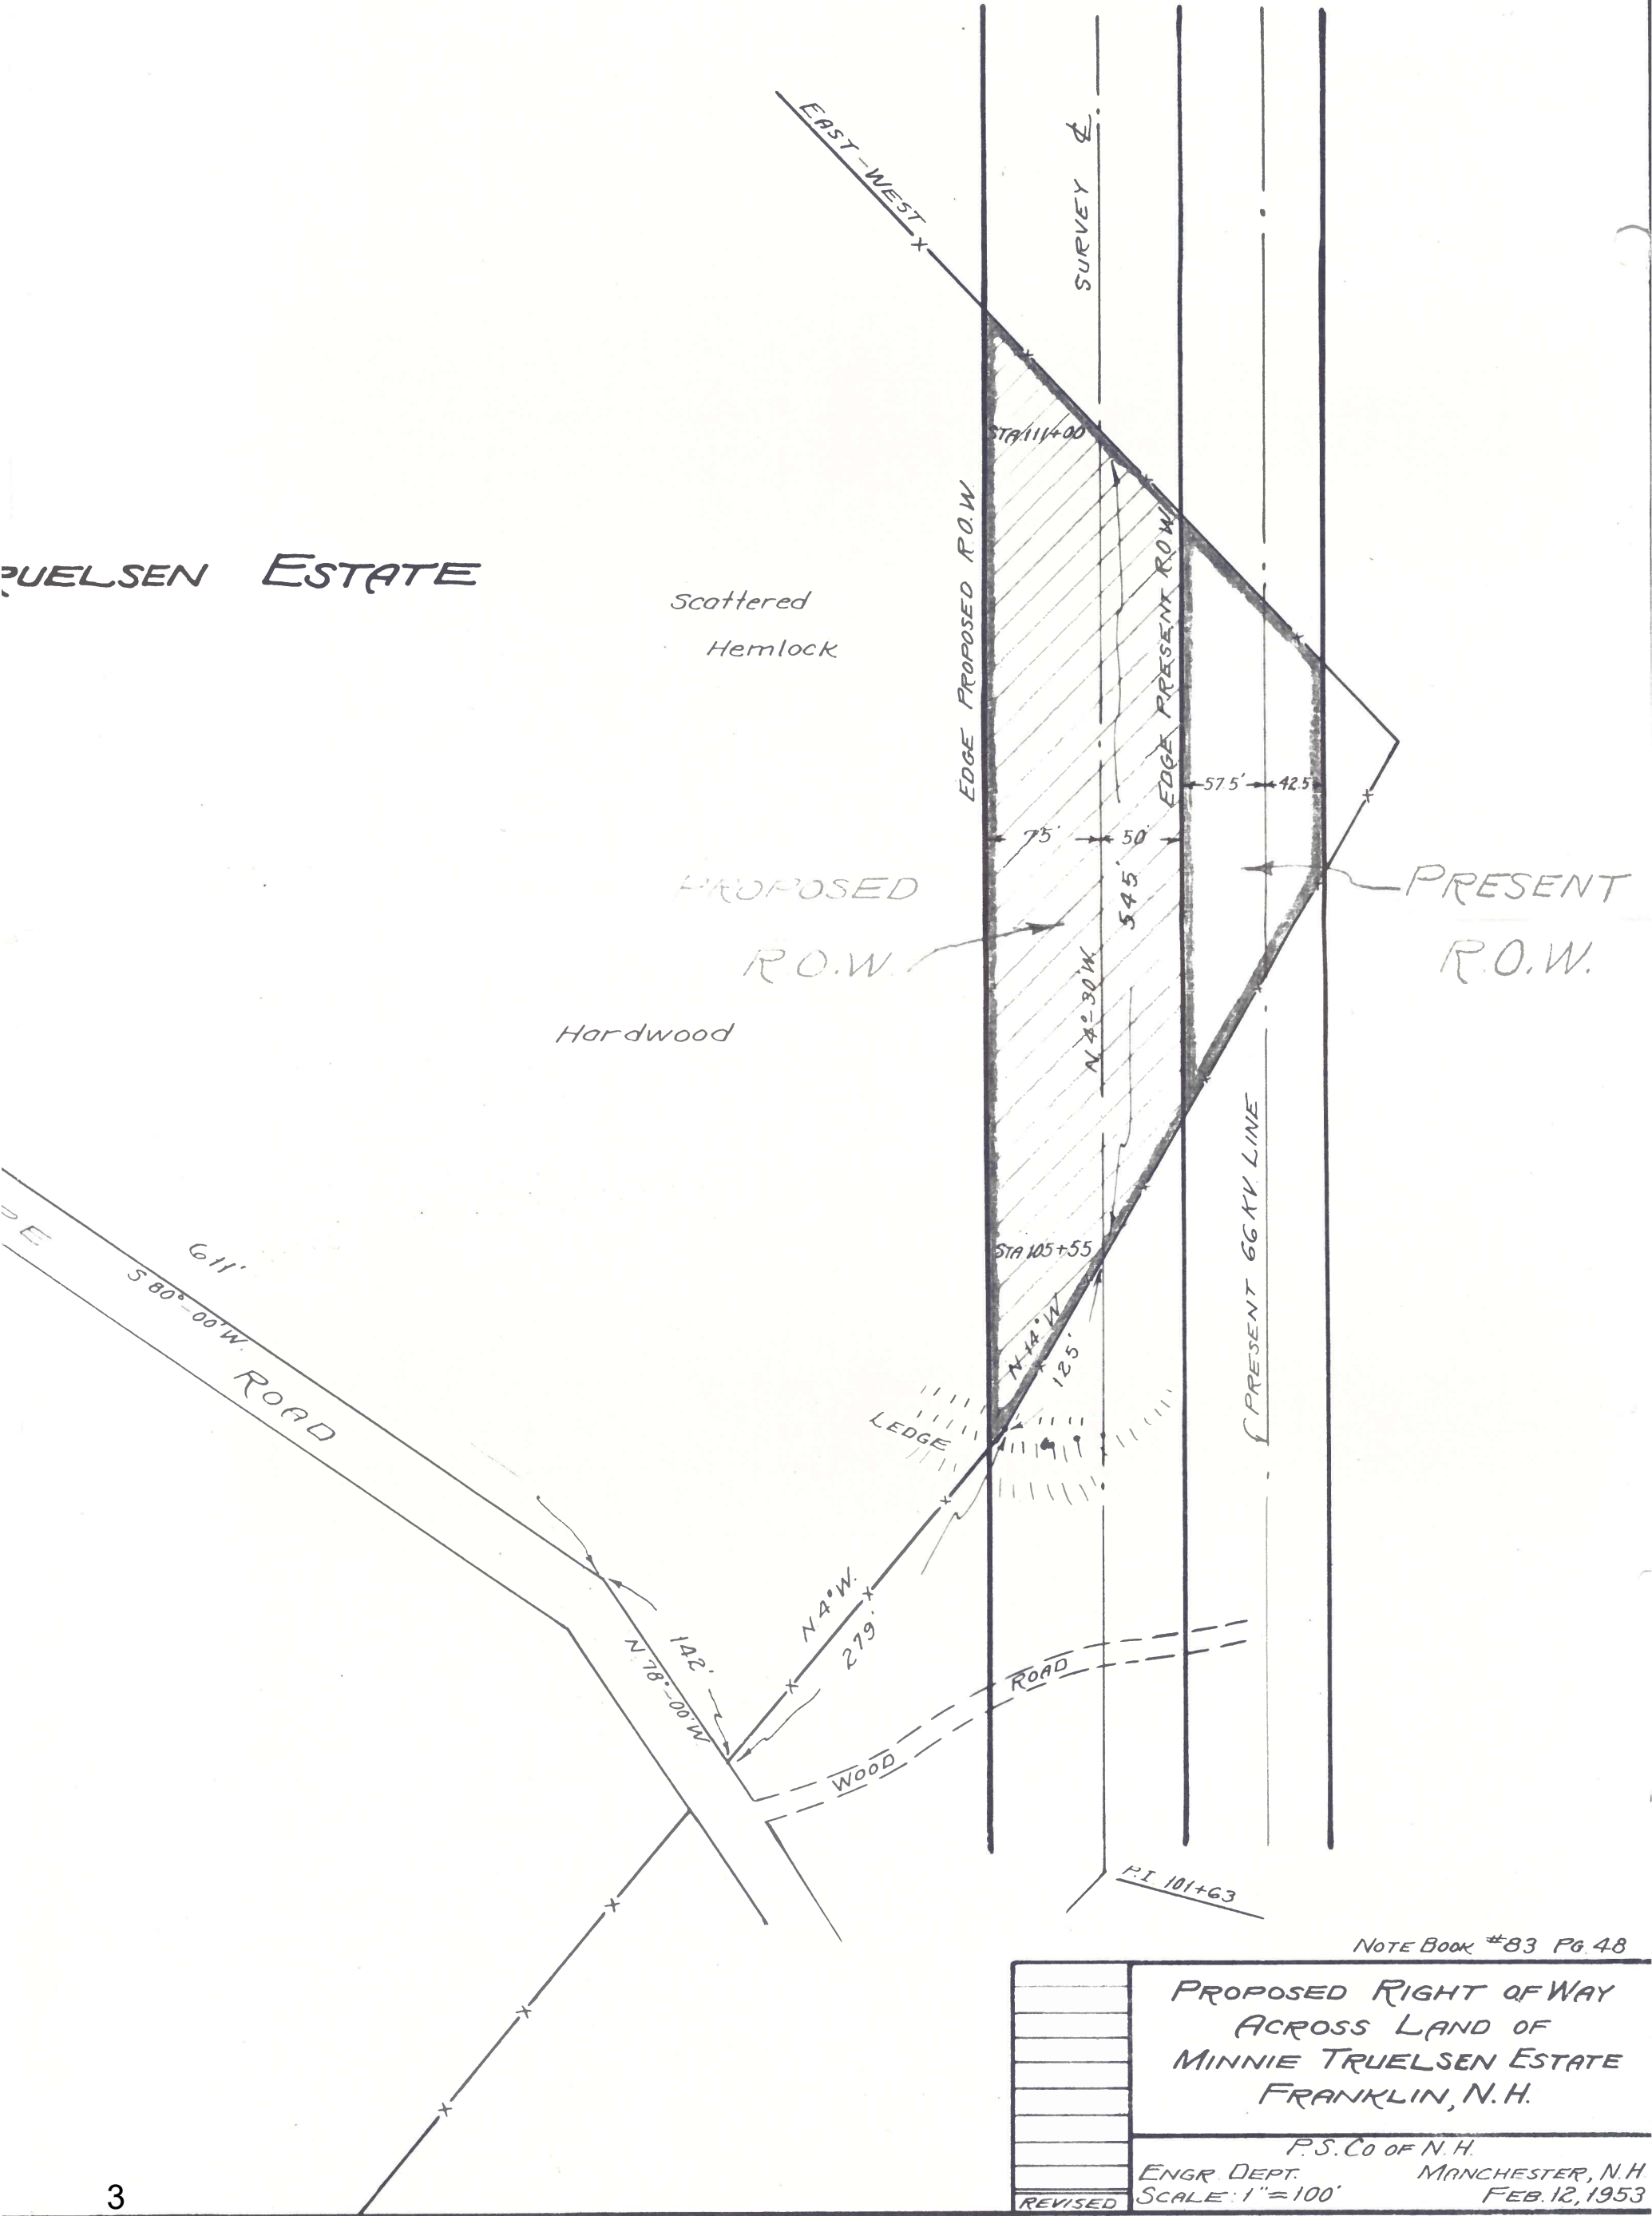

NOTE BOOK #83 Pg. 48

	PROPOSED RIGHT OF WAY ACROSS LAND OF MINNIE TRUELSEN ESTATE FRANKLIN, N.H.
	P.S. Co of N.H.
	ENGR. DEPT. MANCHESTER, N.H.
	SCALE: 1"=100'
REVISED	FEB. 12, 1953

A-6993-



ORIGINAL	
N.H.P.S.C. Case No.	3
Exhibit No.	E 3232
Witness	<i>Sturges</i>
DO NOT REMOVE FROM FILE	



ORIGINAL

N.R.P.S.C. Case No. _____

Exhibit No. 4

Witness E 3232

DO NOT REMOVE FROM FILE



ORIGINAL

N.H.P.S.C. Case No. _____

Exhibit No. 5

Witness Huntrow -

DO NOT REMOVE FROM FILE