



LOCUS
NTS

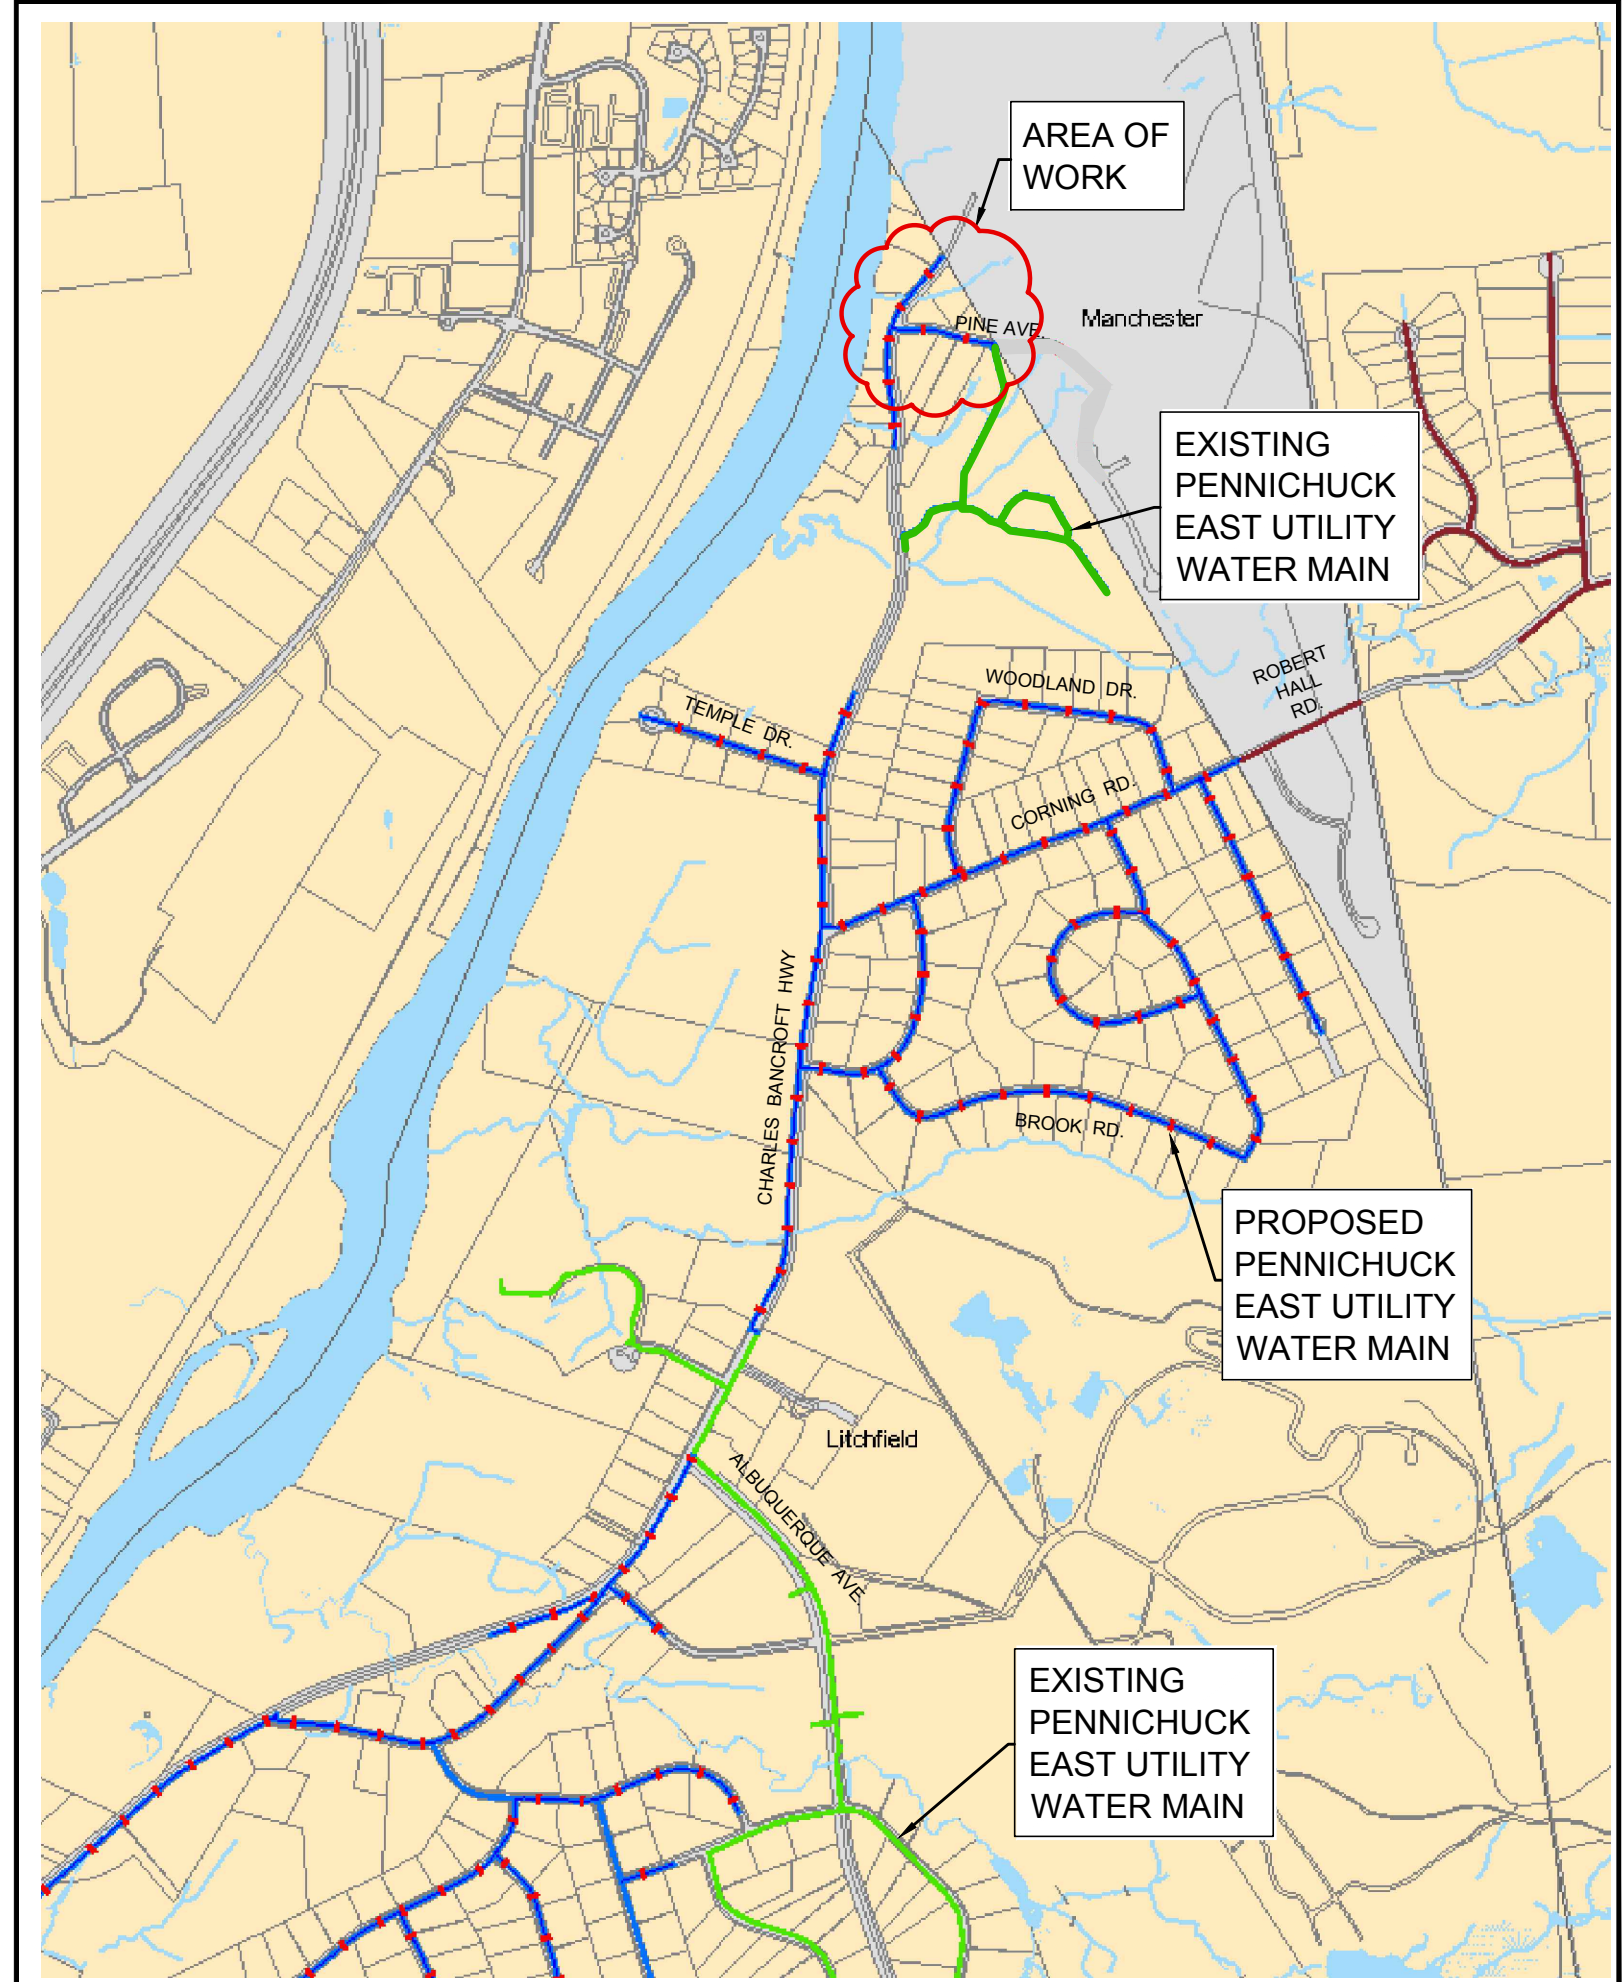

- ST. GOBAIN WATER MAIN EXTENSION
- EXISTING MANCHESTER WATER WORKS MAIN
- PROPOSED ALTERNATIVE MANCHESTER WATER WORKS
- PROPOSED ALTERNATIVE PENNICHUCK EAST UTILITY

EXISTING METER PIT
MANCHESTER WATER WORKS
TO PENNICHUCK EAST UTILITY

EXISTING PENNICHUCK
EAST UTILITY WATER MAIN

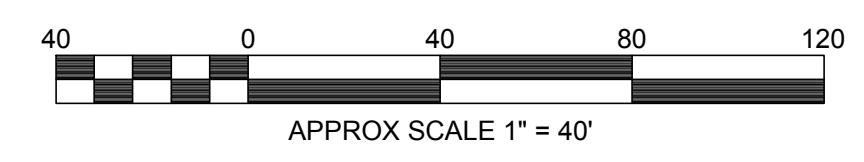

REVISION	DATE	DESCRIPTION
3		
2		
1		




PENNICHUCK WATER 25 Manchester Street Merrimack, N.H. 03054-1947 Tel 603-882-5191 Fax 603-913-2331 www.pennichuck.com	EXHIBIT "A" PROPOSED MWW - PEU LITCHFIELD FRANCHISE EXCHANGE WATER MAIN EXTENSION CHARLES BANCROFT HIGHWAY LITCHFIELD, NEW HAMPSHIRE			
	DRAFTER M. PEPIN	DRAWING DATE DECEMBER, 2016	CONSTRUCTION DATE 2017	INSTALLED BY -
DESIGNER M FILION	INSPECTOR -	ASBUILT NO. -	SCALE 1" = 40'	SHEET NO. 1 OF 2



The State of New Hampshire
DEPARTMENT OF ENVIRONMENTAL SERVICES

PEU-MWW Franchise Petition
Attachment B

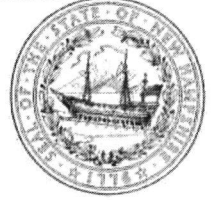

Thomas S. Burack, Commissioner

December 15, 2016

Debra A. Howland, Executive Director
N.H. Public Utilities Commission
21 South Fruit Street, Suite 10
Concord, NH 03301

Subject: Joint Petition to Modify Franchise
Pennichuck East Utility, Inc. and Manchester Water Works (PWS 1471010)
Opinion of Suitability and Availability per NH RSA 374:22, III

Dear Ms. Howland:

We have reviewed our records and hereby confirm that the subject public water system meets the suitability and availability criteria of NH RSA 374:22 III, for expansion of water service to three residential lots in the Town of Litchfield located on Charles Bancroft Highway and known as Map 23, Lots 33, 34, and 35.


In addition, the Department of Environmental Services supports Pennichuck East Utility, Inc. (PEU) and Manchester Water Works' (MWW) request to modify PEU's franchise to allow MWW to provide water service to the three lots identified above.

Please contact me at 271-2948 if you have any questions or need any additional information.

Sincerely,

Richard Skarinka, PE
Engineering and Survey Section
Drinking Water and Groundwater Bureau

Cc: Marcia Brown, NH Brown Law
Phillip Croasdale, Manchester Water Works
Donald Ware, Pennichuck Corporation

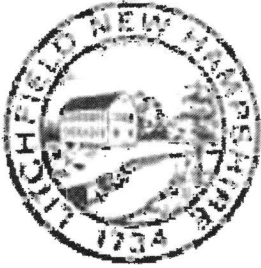

TOWN OF LITCHFIELD

2 Liberty Way, Suite 1, Litchfield, NH 03052
Tel: 603-424-4046 Fax: 603-424-3014 www.litchfieldnh.gov

January 4, 2017

New Hampshire Public Utilities Commission
21 South Fruit Street, Suite 10
Concord, N.H. 03301-2429

RE: Pennichuck Water Works, Inc. and Manchester Water Works Joint Petition to Modify Franchise.

Dear Commission,

Please allow this letter to serve notice that the Litchfield Board of Selectmen have reviewed the above referenced joint petition between Pennichuck Water Works, Inc. and Manchester Water Works to allow Manchester Water Works to serve certain customers in the Town of Litchfield.

As you may be aware, in March 2016 the Town of Litchfield was notified by New Hampshire Department of Environmental Services that groundwater in parts of Litchfield had been contaminated with perfluorooctanoic acid (PFOA) by a chemical manufacturing facility in Merrimack, NH known as Saint-Gobain Performance Plastics. Approval of this petition is the most cost effective way to connect these home to a public water supply. It is for this reason the Litchfield Board of Selectmen voted on December 27, 2016 with "No-Objection" to support the said joint petition.

Thank you in advance for your serious consideration with this matter. If you have questions or require additional information please contact me.

Sincerely,

A handwritten signature in black ink, appearing to read "Troy R. Brown", is written over a horizontal line.

Troy R. Brown
Town Administration