

STATE OF NEW HAMPSHIRE

Inter-Department Communication

DATE: April 16, 2019

AT (OFFICE): NHPUC

FROM: Paul Kasper *PK*
Assistant Director – Safety Division

NHPUC 17APR'19 9:54

SUBJECT: Docket No. DE 18-178 Public Service New Hampshire d/b/a
Eversource Energy
Request for a License to Construct and Maintain Electric Lines Over
and Across the Lovell and Bearcamp Rivers in the Town of Ossipee,
New Hampshire

Staff Recommendation Revision

TO: Debra Howland, Executive Director
Thomas Frantz, Director, Electric Division
Leszek Stachow, Assistant Director, Electric Division
Paul Dexter, Staff Attorney, Legal Division

CC: Randall Knepper, Director - Safety Division

The Safety Division's review of the above Staff Recommendation dated March 29, 2019 identified the following that needs revising.

- 1) Reference to “ On October 20, 2017, Public Service New Hampshire d/b/a Eversource Energy (Eversource), filed a letter requesting a license to construct and maintain a three-phase 12.47 kV distribution line, designated as 3116X, over and across the public waters of the Lovell and Bearcamp Rivers in the Town of Ossipee, New Hampshire “ in Paragraph 1 of the Request for License should read “In a letter dated November 26, 2018 Public Service New Hampshire d/b/a Eversource Energy (Eversource), filed a letter requesting a license to construct and maintain a three-phase 12.47 kV distribution line, designated as 3116X, over and across the public waters of the Lovell and Bearcamp Rivers in the Town of Ossipee, New Hampshire.”
- 2) Reference to “The Bearcamp River, from the outflow of a stream in Sandwich, New Hampshire, is listed under the category “Public Rivers and Streams” in the Official List of Public Waters (OLPW)” in Paragraph 2 of the **Review of existing license(s) and permissions previously granted by the PUC for this location of the Bearcamp River section** should read “The Bearcamp River, which originates from the Junction of an unnamed 3rd order stream in Sandwich, New Hampshire is listed in the Department of Environmental Service's Official List of Public Waters, under the category “List of Freshwater Public Rivers and Streams.”

- 3) The following Document should be attached to Docket No. DE 18-178 Public Service New Hampshire d/b/a Eversource Energy Request for a License to Construct and Maintain Electric Lines Over and Across the Lovell and Bearcamp Rivers in the Town of Ossipee, New Hampshire:

Re: Public Service Company of New Hampshire d/b/a Eversource Energy
NHDOT Ossipee Bridges Project letter dated November 2, 2018
(See Attachment)

November 2, 2018

Debra A. Howland, Executive Director & Secretary
New Hampshire Public Utilities Commission
21 South Fruit Street, Suite 10
Concord, NH 03301



Re: Public Service Company of New Hampshire d/b/a Eversource Energy - NHDOT
Ossipee Bridges Project, Ossipee, NH

Dear Ms. Howland:

This is notification that Public Service Company of New Hampshire d/b/a Eversource Energy (“Eversource”) is proceeding with the relocation of existing overhead wire crossings of the Lovell River and the Bearcamp River, in Ossipee, New Hampshire, at the location of the NH Routes 16/25 bridges over the Lovell River and the Bearcamp River. These relocations have been requested by the State of New Hampshire Department of Transportation (“NHDOT”), to accommodate a NHDOT project (OSSIPPEE 14749 X-A000(490)) to replace these bridges. A copy of NHDOT’s letter request for relocation, dated December 4, 2017, and NHDOT’s letter confirming acceptance of the relocation designs, dated May 23, 2018, both addressed to Eversource, and the roadway plans for each bridge relocation project, are enclosed for your information. Please note that, in accordance with NHRSA 371:18, a petition and hearing for a crossing license are not required where, as here, the crossing is for the exclusive purpose of relocation of public utility facilities at the request of the state.


The existing overhead wire crossing of the Lovell River is part of the Eversource 3116X circuit, a 12.47 kV three-phase distribution line, which currently crosses the River starting on the east side of the bridge (traveling northerly on NH Routes 16/25) and then diagonally crosses to the west side of the bridge. The new overhead crossing of the Lovell River will be constructed entirely on the east side of the bridge (traveling northerly on NH Routes 16/25), offset a distance of approximately 43 feet from the center line of the roadway.

The existing overhead wire crossing of the Bearcamp River is also part of the Eversource 3116X 12.47 kV three-phase distribution line circuit, which crosses the River on the east side of the bridge (traveling northerly on NH Routes 16/25). There will be a new temporary overhead crossing, and then a new permanent overhead crossing, constructed in connection with this bridge project. The new temporary crossing of the Bearcamp River will be located on the east side of the River, offset a distance of approximately 110 feet from the center line of the roadway. The new permanent crossing of the Bearcamp River will also be located entirely on the east side of the River, offset a distance of approximately 37 feet from the center line of the roadway.

All of the new overhead crossings of the Lovell and Bearcamp Rivers have been designed, and will be constructed and maintained, by Eversource in accordance with all the requirements of the National Electrical Safety Code, as required by NHRSA 371:18.

Should there be any questions concerning these projects, please contact me.

Very truly yours,

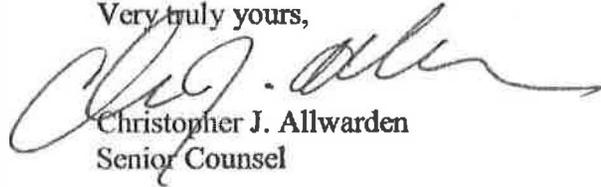A handwritten signature in black ink, appearing to read "Chris. Allwarden", written in a cursive style.

Christopher J. Allwarden
Senior Counsel

Encs.

cc: S. D. Bosse, Eversource
J. D. Letourneau, Eversource
A. M. Desbiens, Eversource
Thomas C. Frantz, Electric Division Director
Randy S. Knepper, P.E., Safety Division Director
OCA



Victoria F. Sheehan
Commissioner

THE STATE OF NEW HAMPSHIRE
DEPARTMENT OF TRANSPORTATION



William Cuss, P.E.
Assistant Commissioner

OSSIPEE
14749
X-A000(490)
(NH 16/NH 25; Replace 3 Bridges, 137/299, 137/297, 152/268 &
Resurfacing Approx. 3.2 Miles)
[POLE RELOCATION REQUEST – MAINTAINER]

Bureau of Highway Design
Room 200
Tel. (603) 271-2171
Fax (603) 271-7025

December 4, 2017

Erin L. Normand
Supervisor - CSSC
Eversource Energy
780 North Commercial Street
PO Box 330
Manchester, NH 03105-0330

Dear Ms. Normand:

The State requests the assistance of your Company, jointly with the co-owner FairPoint Communications, in the engineering of the proposed pole relocation design on the above noted State project. This project consists of the replacement of the bridge over the Lovell River (152/268) and the two bridges over the Bearcamp River (137/299, 137/297) and pavement resurfacing beginning at NH 1B and heading north approximately 3.2 miles on NH 16/NH 25 in Ossipee, New Hampshire.

Enclosed are two sets of 1"=50' preliminary plans, one set of cross-sections, and two sets of Pole Relocation Summary Sheets indicating conflicts with the proposed construction. Please indicate (mark in color) your proposed pole relocations, including guys and push braces, on both sets of plans and document those locations by station and offset on both sets of summary sheets. Return one set of plans and one set of signed summary sheets to this office. The second set of plans and summary sheets and set of cross-sections are for your records.

Please coordinate with all other utilities that occupy the poles in question on the proposed relocations. The State requires that the poles be relocated to maintain proper offset distances for the applicable design speeds.

The posted speed for NH 16/NH 25 is 45 mph, which requires an offset of twenty feet from the outside of the traveled way. In the event of insufficient right-of-way, poles shall be set the maximum of two feet or one-half of the cross arm width from the right-of-way line but in no instance less than eight feet from the edge of pavement. Behind urban vertical curb, poles must be placed in back of the sidewalk if the sidewalk abuts the curb, but may be placed two feet from the curb face if a grass panel

abuts the curb and sidewalk. In no instance shall the poles be set less than one and one-half foot from the curb face.

The removal and disposal of any abandoned facility in conflict with the project shall be the responsibility of the owner of the facility.

This project is currently scheduled to advertise for bids on July 10, 2018; therefore, the return of the plans and pole summary sheets are requested by February 2, 2018, so our design process can continue on schedule. **If you have any questions, please contact Matthew Powers of this office at 271-2267.**

Sincerely,




Lennart D. Suther, P.E.
Utilities Engineer

LDS/mcp

Enclosures

cc: V. Chase, Construction, Final Design

S:\Highway-Design\TOWNS\Ossipee\14749\Utilities\RD\documents\14749EE\PoleRcloLtr\2.1.17.docx

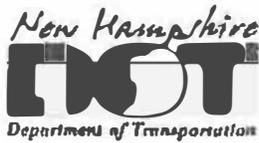

Victoria F. Sheehan
Commissioner

THE STATE OF NEW HAMPSHIRE
DEPARTMENT OF TRANSPORTATION



William Cass, P.E.
Assistant Commissioner

OSSIPEE
14749
X-A000(490)
(NH 16/NH 25; Replace 3 Red Listed Bridges &
Resurface Approximately 3.2 Miles)
[POLE RELOCATION APPROVAL – MAINTAINER]

Bureau of Highway Design
Room 200
Tel. (603) 271-2171
Fax (603) 271-7025

May 23, 2018

Erin Normand
Supervisor – CSSC
Eversource Energy
780 North Commercial Street
PO Box 330
Manchester, NH 03105-0330

Dear Ms. Normand:

We have received your proposed pole relocations joint with Consolidated Communications Inc. for the above noted State project. The locations have been reviewed by this office and appear to be acceptable. Enclosed are one (1) set of Plans and Pole Relocation Summary Sheets listing the approved locations.

Please review the work you are required to perform including tree clearing/trimming, the placing of poles, guys and push braces and transfer of wires and provide this office with separate estimated time frames (in weeks) required to complete your relocations and transfers. Also, provide the estimated notification time frame needed to begin your work.

This project is currently scheduled to advertise for bids on July 10, 2018; therefore, a letter of reply is requested by June 1, 2018, so our design process can continue on schedule. If you have any questions, please contact Matthew Powers of this office at 271-2267.

Sincerely,


Lennart D. Suther, P.E.
Utilities Engineer

LDS/mcp

Enclosures

cc: V. Chase, Construction, Roadway Section, Highway Maintenance District 3

S:\Highway-Design\TOWNS\Ossipee\14749\Utilities\Relocations\14749EE\PoleApprLtr5.16.18.docx

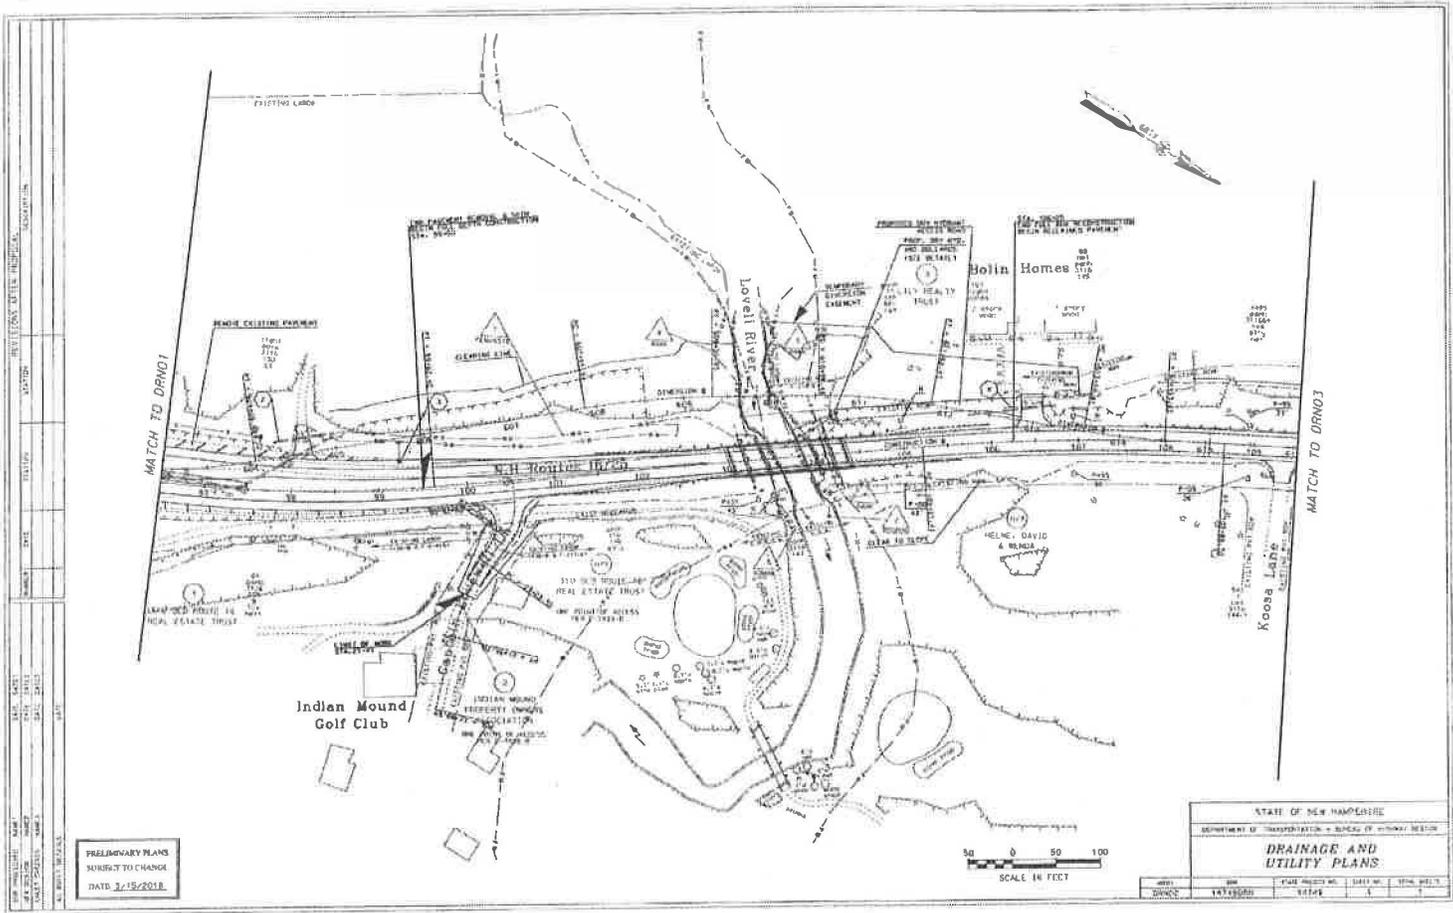



PRELIMINARY PLANS
 SUBJECT TO CHANGE

SCALE IN FEET
 0 50 100

STATE OF NEW HAMPSHIRE			
DEPARTMENT OF TRANSPORTATION - BUREAU OF HIGHWAY DESIGN			
DRAINAGE AND UTILITY PLANS			

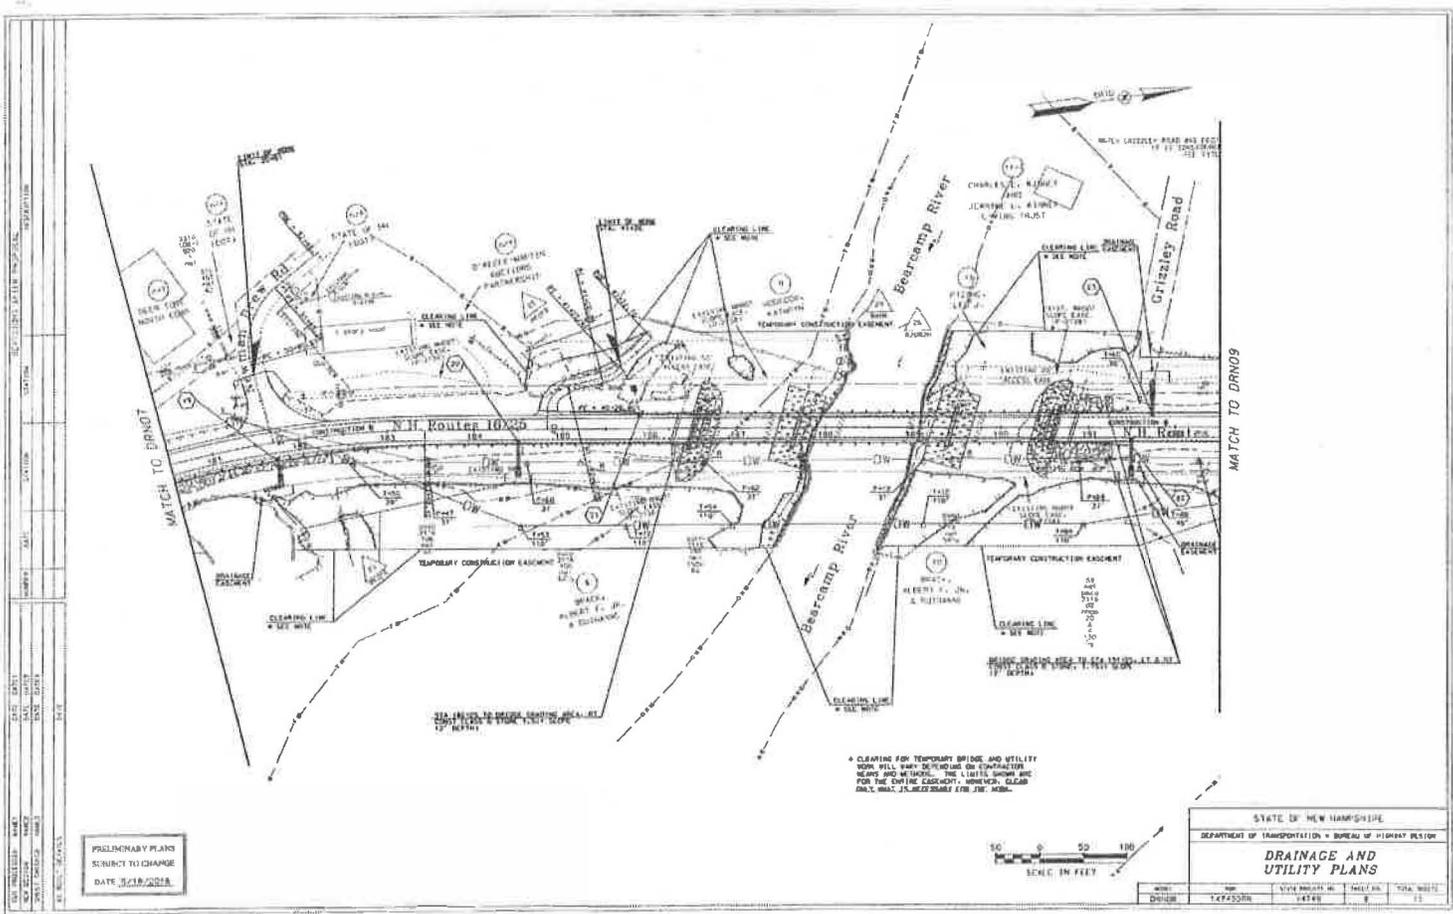


PRELIMINARY PLANS
SUBJECT TO CHANGE




STATE OF NEW HAMPSHIRE			
DEPARTMENT OF TRANSPORTATION - BUREAU OF HIGHWAY DESIGN			
DRAINAGE AND UTILITY PLANS			
Executive.Director@puc.nh.gov

amanda.noonan@puc.nh.gov

christopher.allwarden@eversource.com

leszek.stachow@puc.nh.gov

Mary.Schwarzer@puc.nh.gov

ocalitigation@oca.nh.gov

Paul.Kasper@puc.nh.gov

randy.knepper@puc.nh.gov

tom.frantz@puc.nh.gov