



5 Year Plan for Increasing Gas Supply to Downtown Laconia

PCC 11/22/19

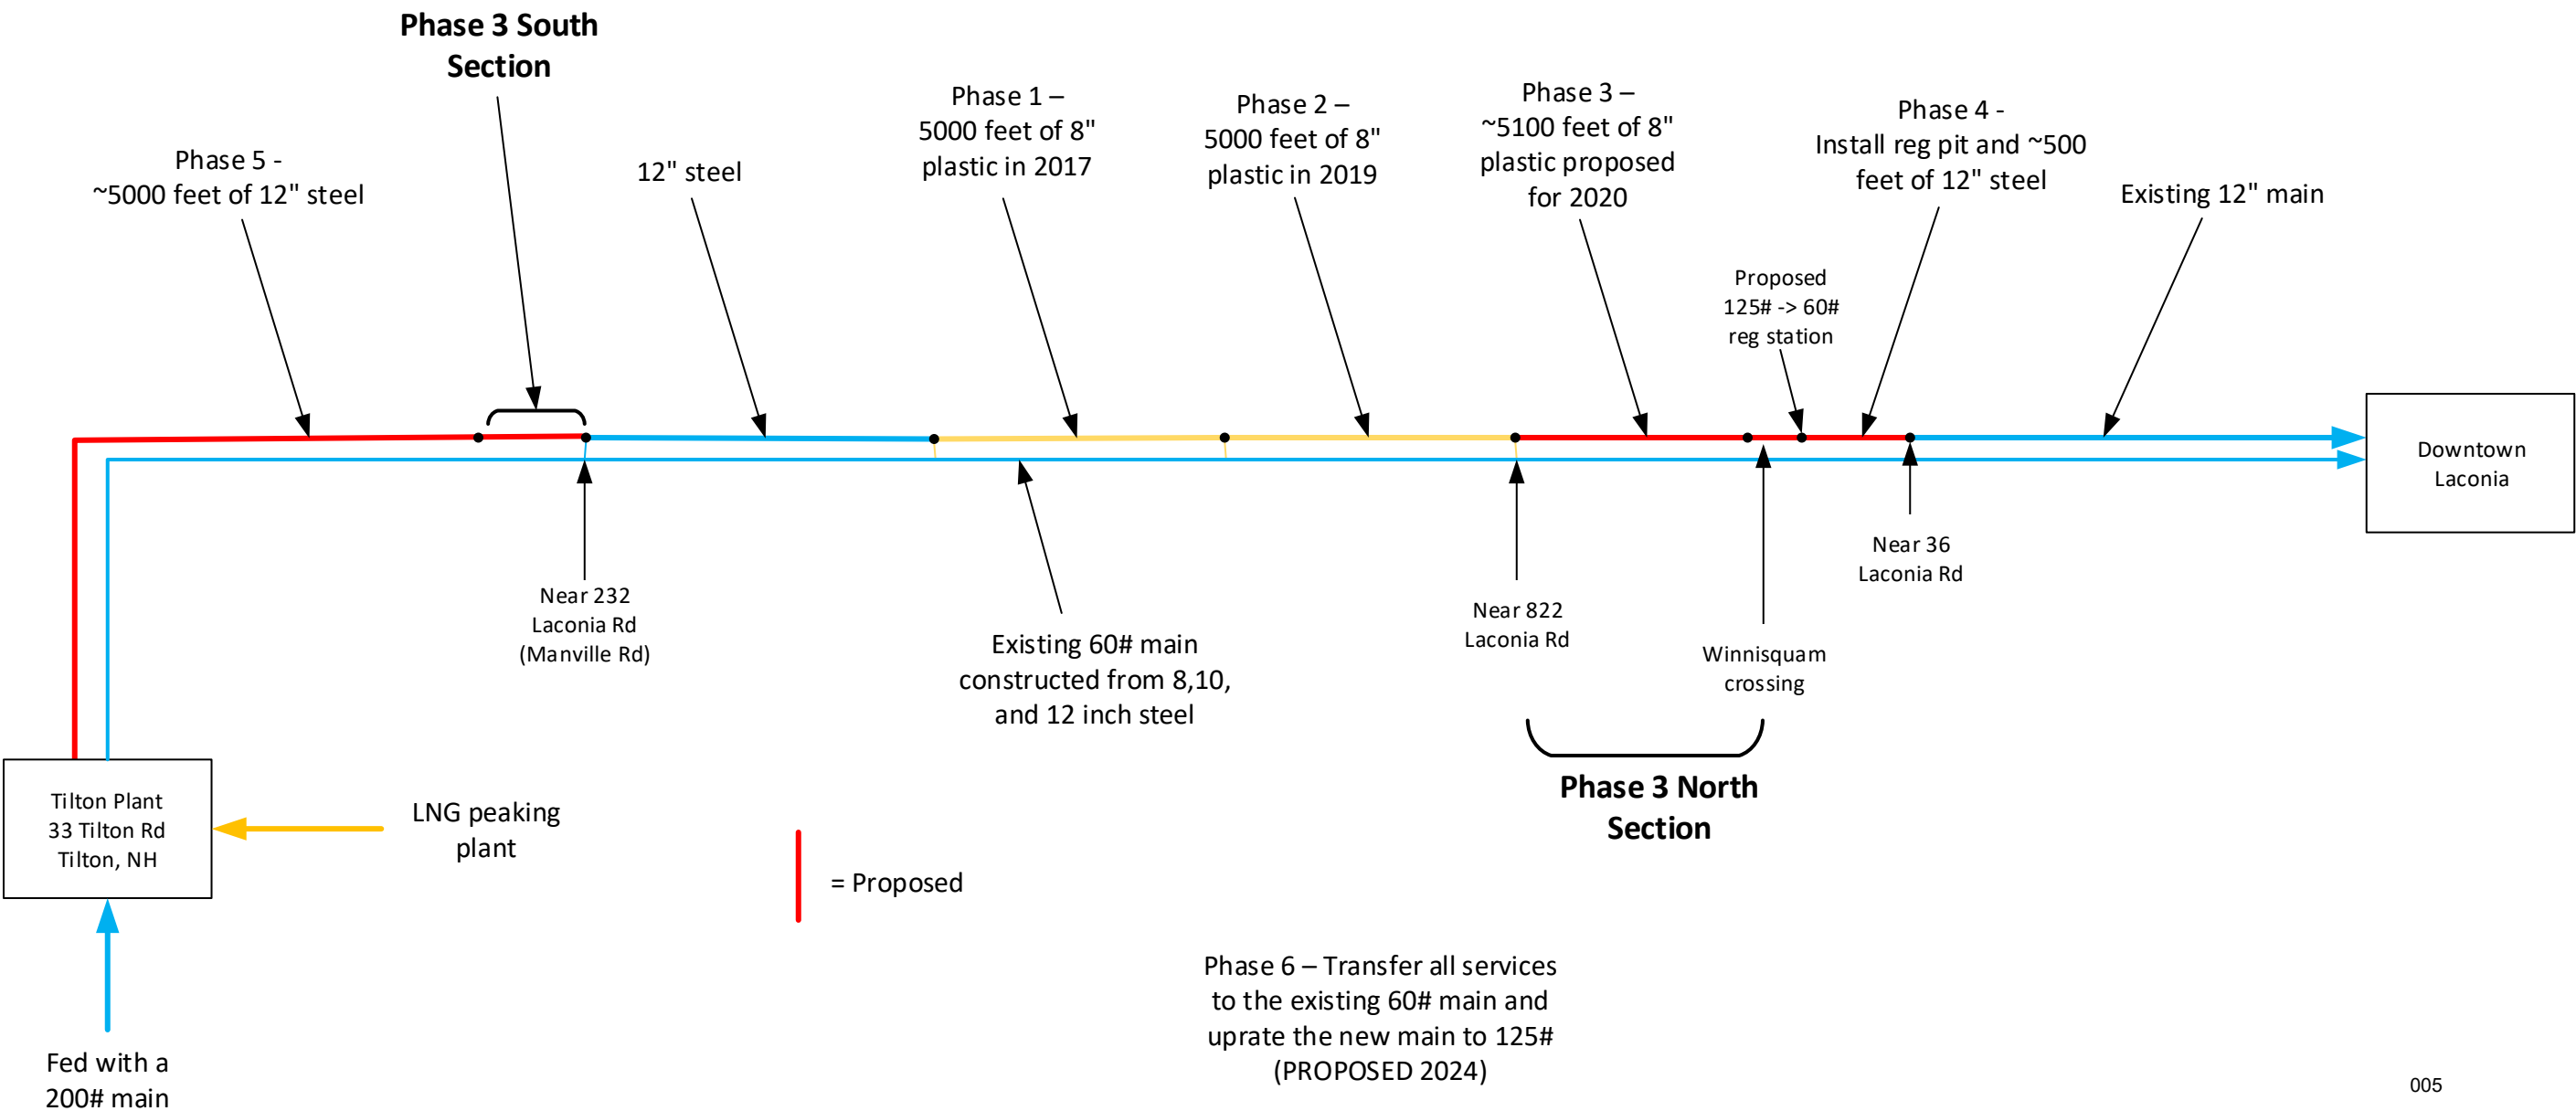




Aerial Imagery Showing Location of Proposed Lake Winnisquam Crossing:

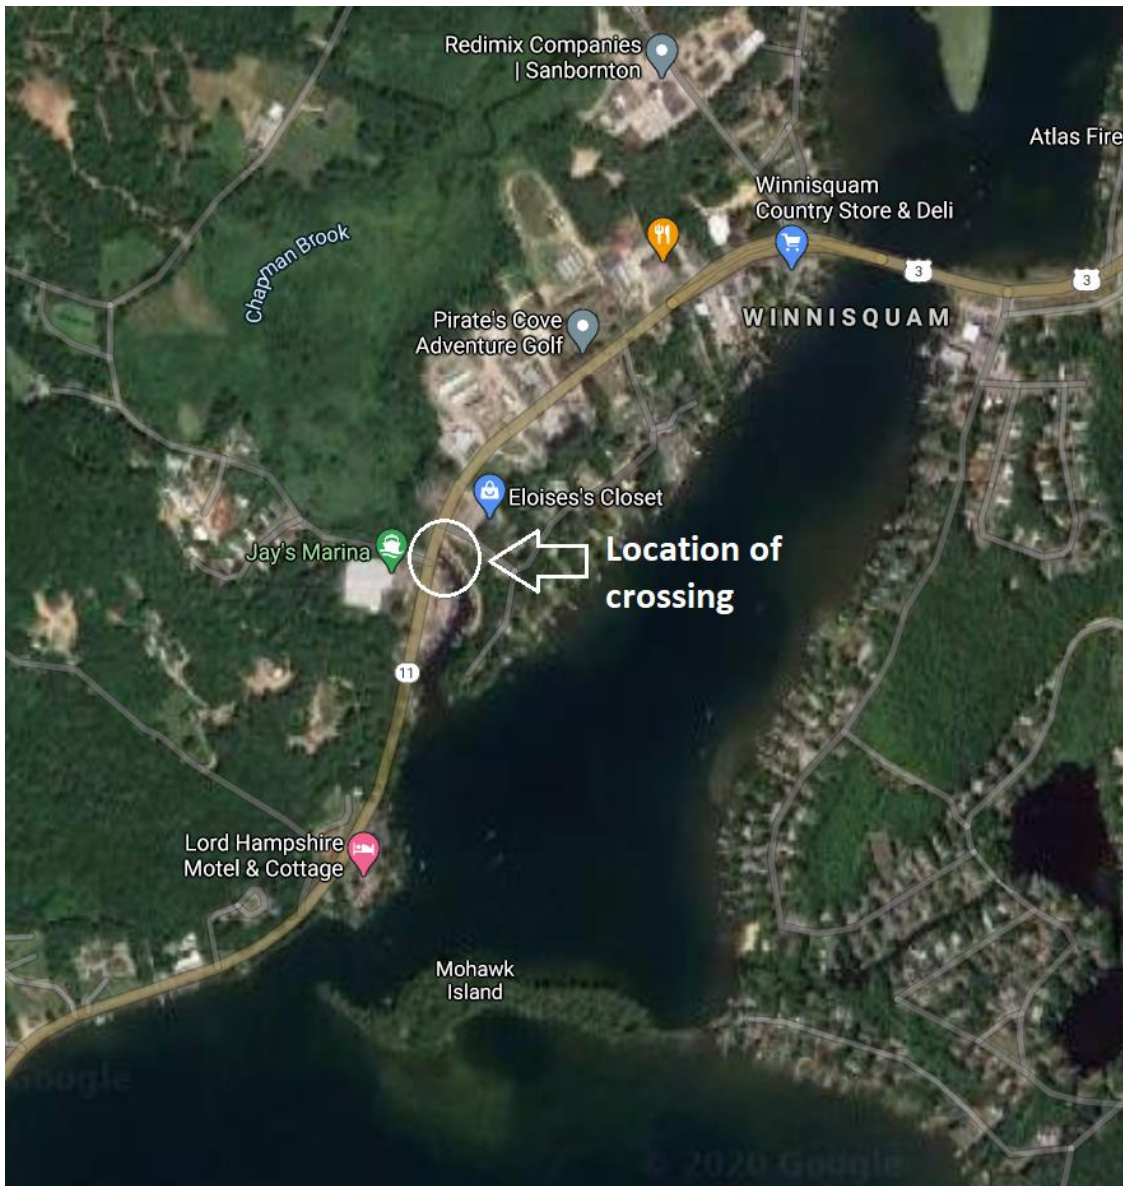

NOTE:

- STATIONS 79+00 TO 128+00 TAKEN FROM N.H. PROJECT NO. P-1663 (FEDERAL PROJECT NO. S-319(2) FOR ROADWAY IMPROVEMENTS, U.S. ROUTE 3/N.H. ROUTE 11. CURVE DATA PROVIDED BY THIS OFFICE BASED ON FIELD SURVEY AND PLANS/DEEDS OF RECORD.
- SEE SHEET NO. 1 FOR ADDITIONAL INFORMATION.

N:\PROJECTS\427-Liberty Utilities - Route 3, Tilton\Survey\427ws.DWG

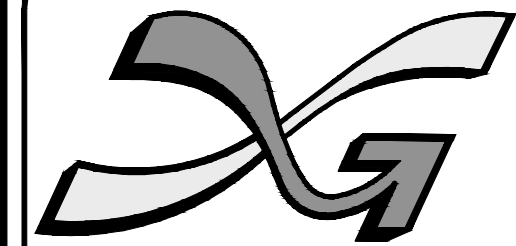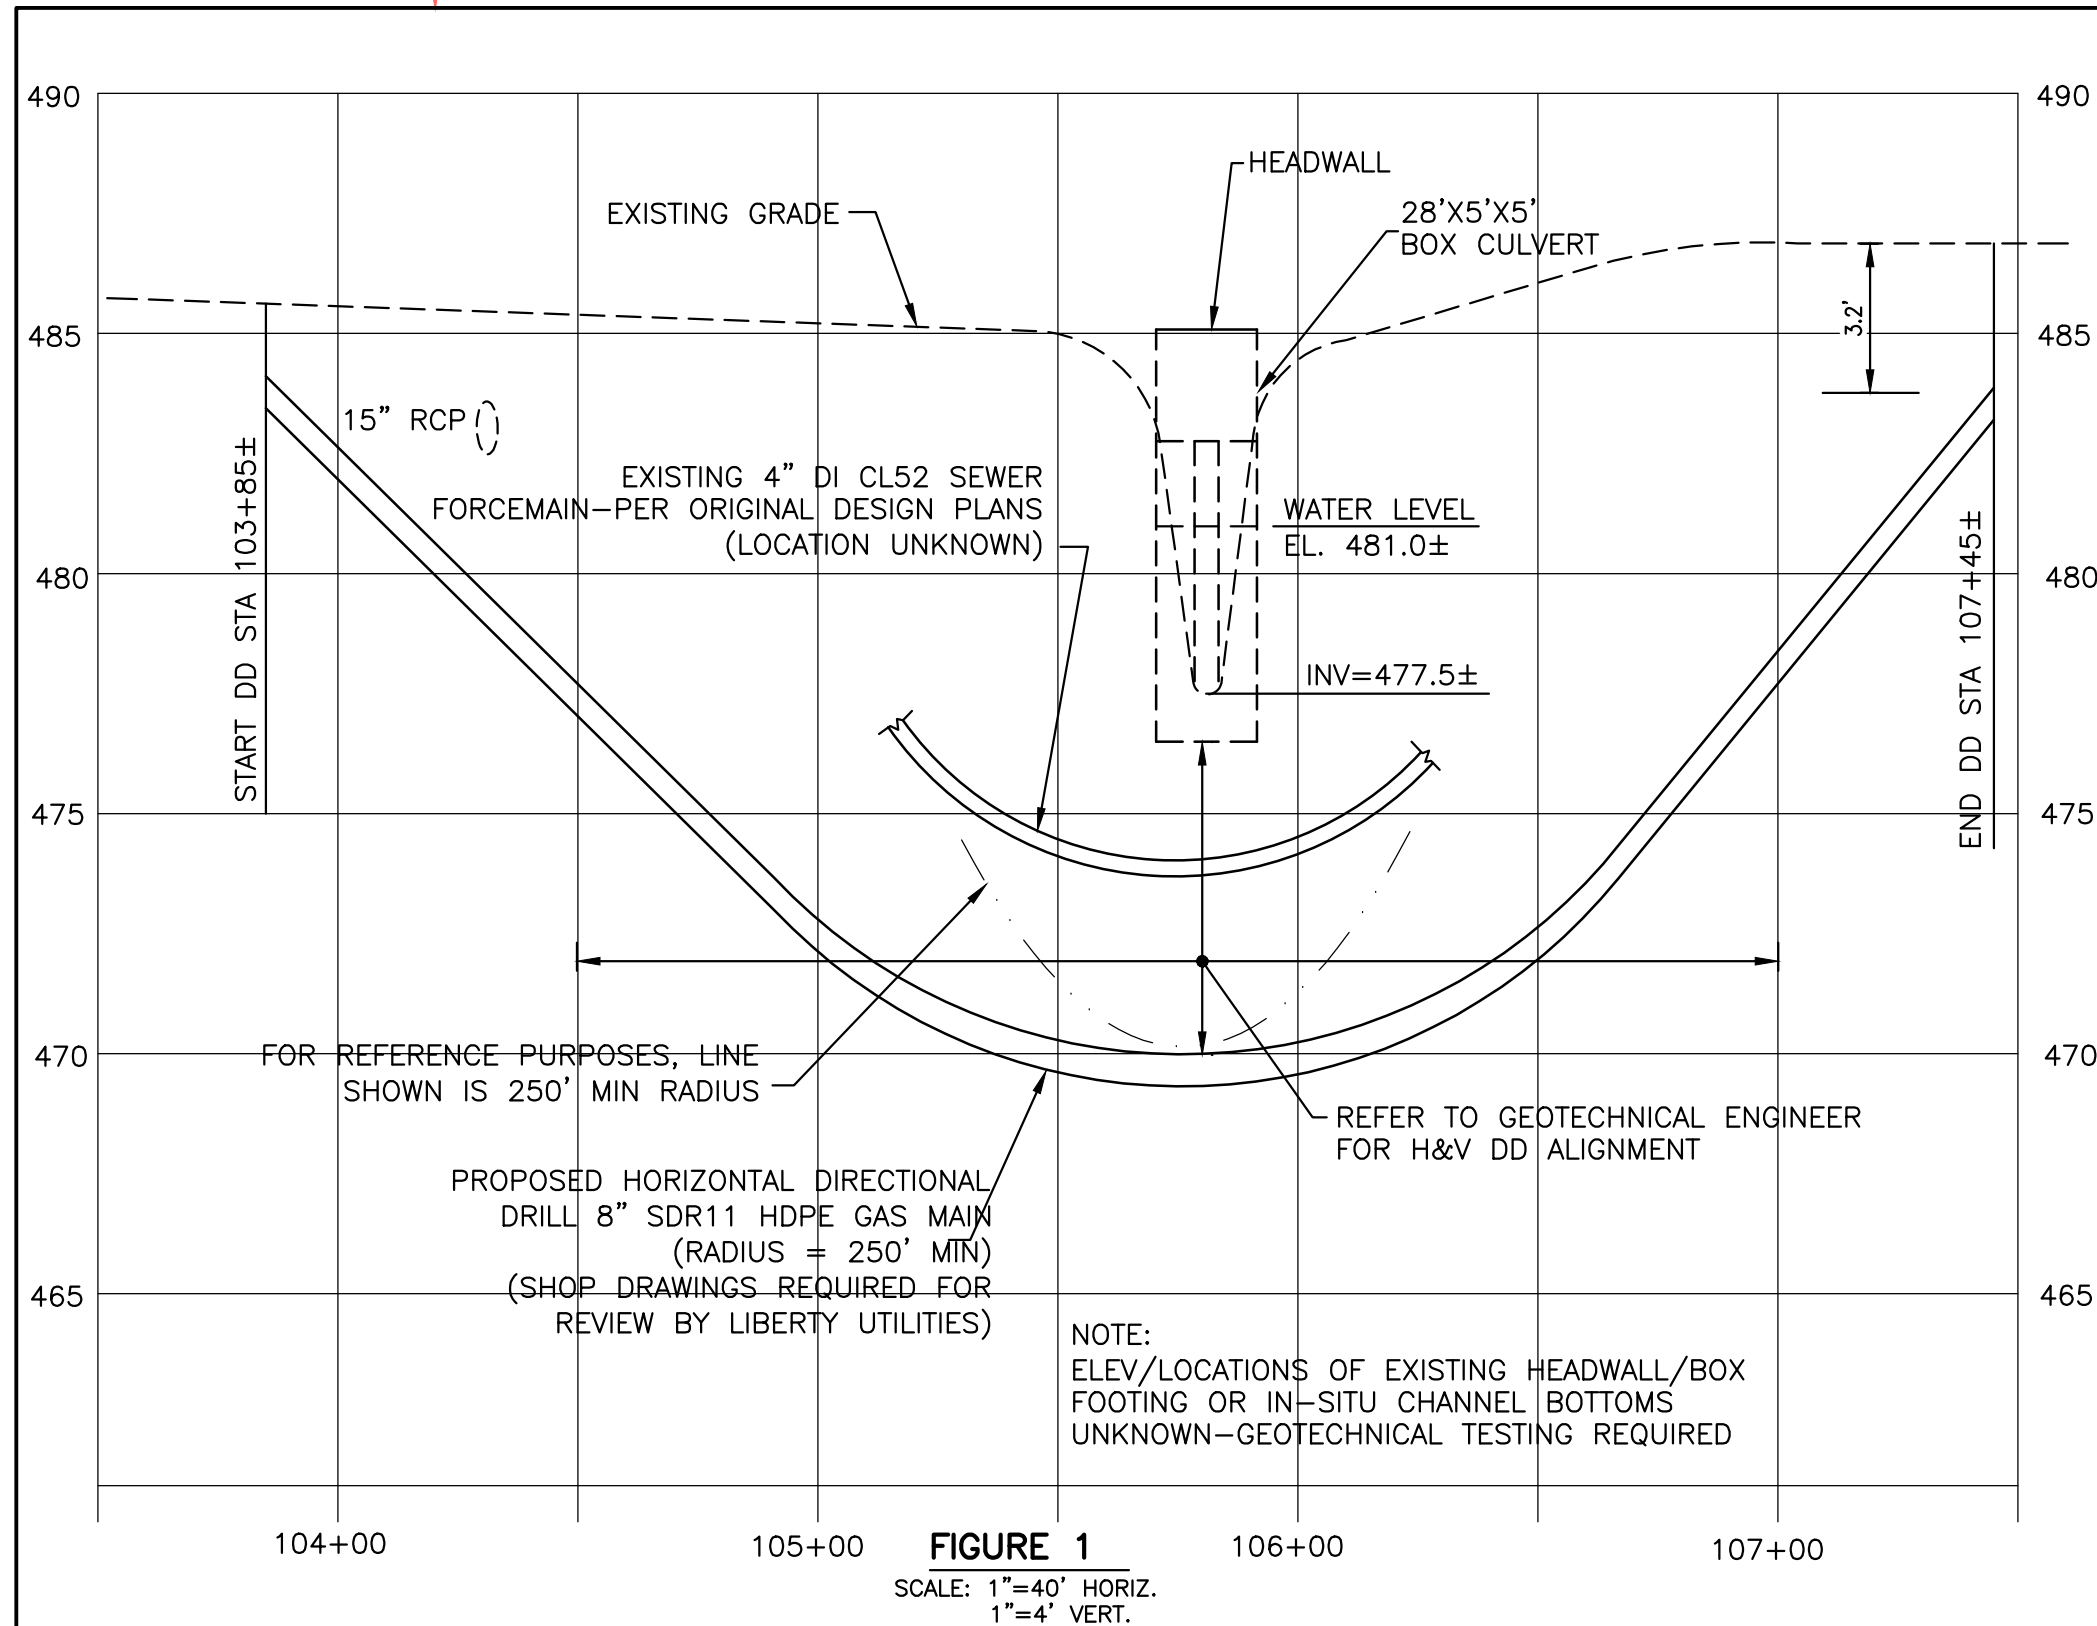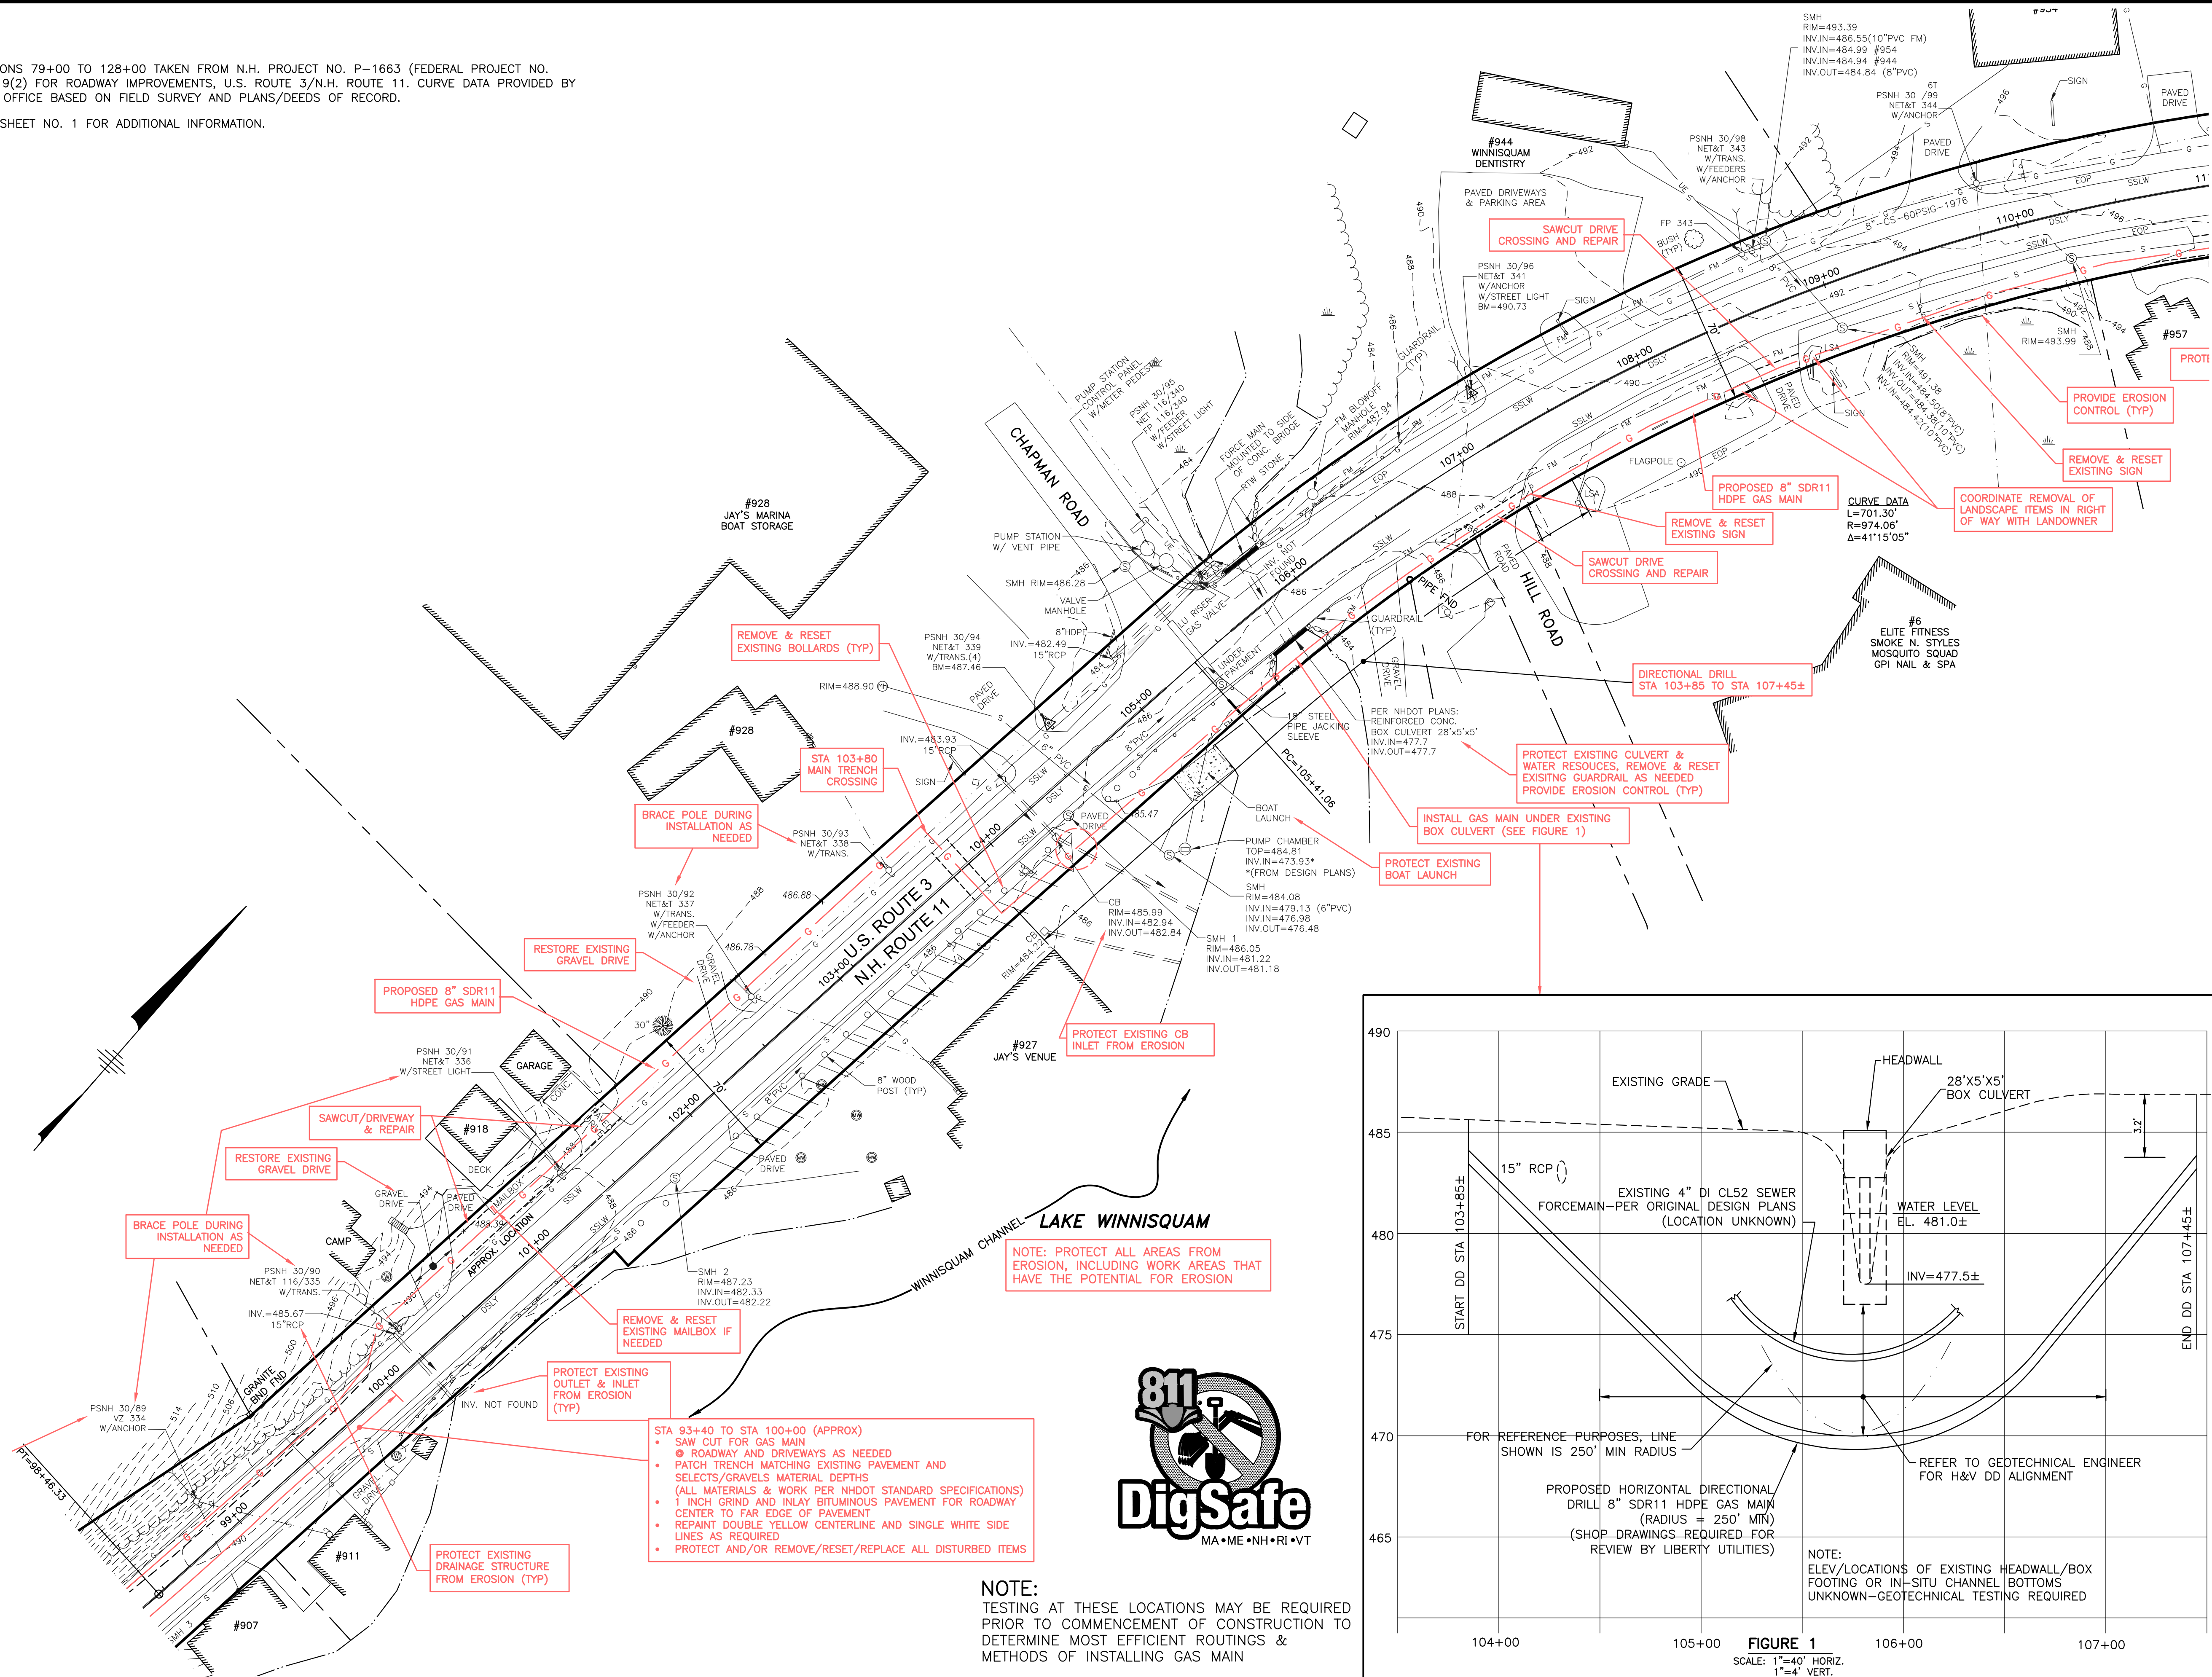



The Dubai Group, Inc.
136 Harvey Road Bldg B101
Londonderry, NH 03053
603-458-6462

Engineers

Planners

Surveyors

TheDubayGroup.com

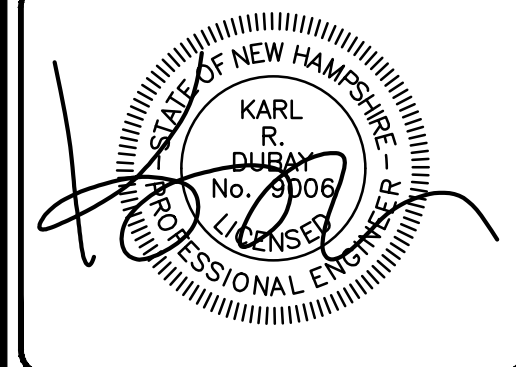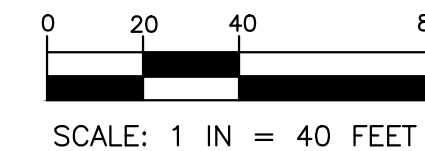

REVISIONS:			
REV	DATE	COMMENT	BY
1	10/30/20	MISC. REVS	JUG
2	11/19/20	MISC. REVS	WA

DRAWN BY: TWS
CHECKED BY: TWS
DATE: AUGUST 27, 2020
SCALE: 1"=40'
FILE: 427ws
DEED REF: -

PROJECT:

PHASE 3 GAS MAIN
CONSTRUCTION PROJECT
LACONIA ROAD
(NH ROUTE 11)
TILTON & SANBORTON,
NEW HAMPSHIRE
FOR

LIBERTY UTILITIES
15 BUTTRICK ROAD
LONDONDERRY, NH 03053

SHEET TITLE:
**NORTH SECTION
LAYOUT PLAN
STA 99+00 TO
STA 110+00**

PROJECT #427B SHEET 4 of 7